

NOTICE OF MEETING  
VILLAGE OF FOX POINT  
BUILDING BOARD

Schwemer Hall  
7200 North Santa Monica Blvd.  
Fox Point, WI 53217

Wednesday  
November 16, 2022  
5:00 P.M.

**Join Zoom Meeting**

<https://us02web.zoom.us/j/82780865980>

**Meeting ID: 827 8086 5980**

**Dial by your location: 312.626.6799**

**AGENDA**

1. Roll call of board members and quorum confirmation.
2. Discussion, corrections, and approval of the minutes of the October 12, 2022 Building Board meeting.
3. Ted Calata, 1109 E Lilac Ln, proposed windows and shed roof over window.
4. Michael Hood, 502 E Willow Rd, proposed roof mounted solar.
5. Vincent Murray, 7823 N Boyd Way, proposed deck.
6. 1554 E Goodrich Ln, proposed master suite and mudroom addition.
7. April Pellmann, 7033 N Lombardy Rd, proposed hot tub.
8. Adjourn.

PLEASE NOTE: Upon reasonable notice, efforts will be made to accommodate the needs of disabled individuals through sign language interpreters or other auxiliary aids. For additional information or to request these services, contact the Village Clerk at 414-351-8900. It is possible that members of, and possibly a quorum of members of, other governmental bodies of the municipality may be in attendance at the above stated meeting to gather information; no action will be taken by any governmental body at the above stated meeting other than the governmental body specifically referred to above in this notice.

**VILLAGE OF FOX POINT  
BUILDING BOARD MINUTES**

A meeting of the Building Board was held via Zoom, on Wednesday, October 12, 2022, at 5:00 pm. Those present included:

Justin Racinowski  
Jeff Weber-Absent  
William Feldman  
Sharon Celek  
Michael Rakow

Notice of the meeting was provided to the North Shore Now and to all others as required by State open meeting laws and posted on the official bulletin boards.

**MINUTES**

Motion was made by William Feldman to approve the minutes from September 14, 2022. Motion was seconded by Sharon Celek. Motion Passed.

**AGENDA**

- **Adam Woolridge, 300 W Nokomis Ct, proposed door removal.** It was the consensus of the Building Board to approve as submitted.
- **Jed Calata, 1109 E Lilac Ln, proposed windows and shed roof over window.** It was the consensus of the Building Board to table.

**ADJOURN**

Motion to adjourn Building Board was made by Justin Racinowski. Motion seconded by William Feldman. Motion Passed. Building Board adjourned at 5:07 pm.

Respectfully Submitted,



Michael Rakow  
Building Inspector  
Village of Fox Point

#520



**VILLAGE OF FOX POINT**  
 7200 N Santa Monica Blvd  
 Fox Point, WI 53217  
 (414) 247-6622  
 www.villageoffoxpoint.com

**Permit Number:**

**B-**

| OFFICE USE ONLY |  |
|-----------------|--|
| Issued Date     |  |
| Zoning          |  |

## BUILDING PERMIT

|   |   |
|---|---|
| Job Address <u>1109 E. ULAL LN.</u>   | Building Type: Residential <input checked="" type="checkbox"/> Commercial <input type="checkbox"/> |
| Description of Work <u>TEAR OUT &amp; INSERT 4 WINDOWS INTO EXISTING OPENINGS. TEAR OUT &amp; INSERT 1 ENTRY DOOR INTO EXISTING OPENING. TEAR OFF &amp; RESIDE HOUSE &amp; ATTACHED GARAGE (LP). INSTALL SINGLE SLOPE SHED ROOF OVER FRONT LEFT WINDOW.</u> |   |
| Estimated Cost of Project \$ <u><del>60,000</del> 52,000</u>   |   |

|                             |                                                    |
|-----------------------------|----------------------------------------------------|
| Owner/Occupant              |                                                    |
| Business Name               | Contact Name <u>LARISA BROGUE &amp; JED CALATA</u> |
| Address <u>SAME AS JOB.</u> | City/State/Zip                                     |
| Phone <u>312.282.4605</u>   | Email <u>N/A</u>                                   |

**\*\*Cautionary Statement required when homeowner is applying for permit\*\***

|                                        |                                                 |
|----------------------------------------|-------------------------------------------------|
| Contractor                             |                                                 |
| Company Name <u>INFINITY EXTERIORS</u> | Contact Name <u>SADIE WARD</u>                  |
| Address <u>16600 W. CLEVELAND AVE.</u> | City/State/Zip <u>NEW BERLIN 53151</u>          |
| Phone <u>262.650.5040</u>              | Email <u>SADIE@INFINITYROOFING.COM</u>          |
| Dwelling Contractor # <u>998136</u> ✓  | Dwelling Contractor Qualifier # <u>998137</u> ✓ |

| Square Footage Under Construction |           |          |          |        |
|-----------------------------------|-----------|----------|----------|--------|
| 1st Floor                         | 2nd Floor | Basement | Addition | Garage |

| Description   | Rate             | Amount |
|---|------------------|--------|
| Project - Per \$1,000 of estimated cost                                                                         | \$10.00          | 520.00 |
| Building Board                                                                                                  | \$75.00          | 75.00  |
| Footing early start - \$230.00 one and two family; \$305.00 commercial                                          |                  |        |
| Plan Review - \$275.00 one and two family; New Single Family Construction \$330.00 plus \$30.00/unit commercial |                  |        |
| State Seal   | \$75.00          |        |
| Razing, Interior Demolition \$925.00 max/bld \$95.00 minimum plus                                               | \$0.13/sqft      |        |
| Moving buildings \$250.00 plus                                                                                  | \$0.13/sqft      |        |
| Fuel tanks - Per 1,000 gallons                                                                                  | \$25.00          |        |
| Re-inspection                                                                                                   | \$100.00         |        |
| Work started without permit                                                                                     | Double           |        |
| Minimum Fee   | \$70.00          |        |
| Payable to: Village of Fox Point                                                                                | Total Permit Fee | \$     |

Applicant Signature Jim Wan

Rev 01/22

Date 09.20.2022

**ISSUED PERMITS** are available on the Village website under **PERMITS & LICENSES**

VILLAGE OF FOX POINT  
7200 N. SANTA MONICA BLVD  
FOX POINT WI 53217

414-351-8900

Receipt No: 1.058131

Sep 26, 2022

1109 E Lilac LN

|                                      |        |
|--------------------------------------|--------|
| Previous Balance:                    | .00    |
| LICENSES & PERMITS - BUILDING PERMIT | 520.00 |
| 24-44460 BUILDING PERMIT             |        |

|        |        |
|--------|--------|
| Total: | 520.00 |
|--------|--------|

|                           |                 |        |
|---------------------------|-----------------|--------|
| CHECK                     | Check No: 41166 | 520.00 |
| Payor: Infinity Exteriors |                 |        |

|                |        |
|----------------|--------|
| Total Applied: | 520.00 |
|----------------|--------|

|                  |     |
|------------------|-----|
| Change Tendered: | .00 |
|------------------|-----|

09/26/2022 11:31 AM



Hi Mr. Rakow,

I live at 1109 E. Lilac Lane and my husband and I were looking to have some improvements done on the exterior of our home. We are working with Infinity Exteriors (Isaac Tomlins, cc'ed here) to update the siding, front door, 4 windows, and add an awning above a window (and paint the brick, company to be used TBD). We received the list of information to supply in order to bring our request to the Building Board, but wanted some clarification on what exactly is needed. Please see attached for the PDF design renderings that we are working off of (not all will be done right now, this is just a design to guide. Our current home photo is included). Let us know what else we can supply to help guide the Building Board in their decision.

Thanks,

Larisa Broglie and Jed Calata













VILLAGE OF FOX POINT  
7200 N Santa Monica Blvd  
Fox Point, WI 53217  
(414) 247-6622  
www.villageoffoxpoint.com

Permit Number:

**B-**

| OFFICE USE ONLY |
|-----------------|
| Issued Date     |
| Zoning          |

## BUILDING PERMIT



|                                                         |                                                |
|---------------------------------------------------------|------------------------------------------------|
| <b>Job Address</b> 502 E Willow Rd, Milwaukee, WI 53217 | <b>Building Type:</b> Residential - Commercial |
| <b>Description of Work</b>                              |                                                |
| Roof Mounted Solar Install - Average Size               |                                                |
|                                                         |                                                |
|                                                         |                                                |
| <b>Estimated Cost of Project \$</b> 49,500.00           |                                                |

| Owner/Occupant                                      |                                                                   |
|-----------------------------------------------------|-------------------------------------------------------------------|
| <b>Business Name</b> Michael Hool                   | <b>Contact Name</b> Traditions LLC. DBA SolEnergy                 |
| <b>Address</b> 502 E Willow Rd, Milwaukee, WI 53217 | <b>City/State/Zip</b> 7182 Hwy 14, Unit #201, Middleton, WI 53562 |
| <b>Phone</b> 414-791-8255                           | <b>Email</b> Approval@solenergysolar.com                          |

**\*\*Cautionary Statement required when homeowner is applying for permit\*\***

| Contractor                                        |                                                      |
|---------------------------------------------------|------------------------------------------------------|
| <b>Company Name</b> Traditions LLC. DBA SolEnergy | <b>Contact Name</b> Jake Hirsbrunner                 |
| <b>Address</b> 7182 Hwy 14                        | <b>City/State/Zip</b> Unit #201, Middleton, WI 53562 |
| <b>Phone</b> 608-558-3842                         | <b>Email</b> Approval@solenergysolar.com             |
| <b>Dwelling Contractor #</b> 042100451            | <b>Dwelling Contractor Qualifier #</b> 052100555     |

| Square Footage Under Construction |                       |          |          |        |
|-----------------------------------|-----------------------|----------|----------|--------|
| 1 <sup>st</sup> Floor             | 2 <sup>nd</sup> Floor | Basement | Addition | Garage |

| Description   | Rate             | Amount    |
|---|------------------|-----------|
| Project - Per \$1,000 of estimated cost                                                                         | \$10.00          | 490       |
| Building Board                                                                                                  | \$75.00          | 75        |
| Footing early start - \$230.00 one and two family; \$305.00 commercial                                          |                  |           |
| Plan Review - \$275.00 one and two family; New Single Family Construction \$330.00 plus \$30.00/unit commercial |                  |           |
| State Seal   | \$75.00          |           |
| Razing, Interior Demolition \$925.00 max/bld \$95.00 minimum plus                                               | \$0.13/sqft      |           |
| Moving buildings \$250.00 plus                                                                                  | \$0.13/sqft      |           |
| Fuel tanks - Per 1,000 gallons                                                                                  | \$25.00          |           |
| Re-inspection                                                                                                   | \$100.00         |           |
| Work started without permit                                                                                     | Double           |           |
| Minimum Fee   | \$70.00          |           |
| Payable to: Village of Fox Point                                                                                | Total Permit Fee | \$ 565.00 |

Applicant Signature Michael Hool Date 2022-09-28

Rev 01/22

**ISSUED PERMITS** are available on the Village website under **PERMITS & LICENSES**

9/28/2022

**RE: Structural Certification for Installation of Residential Solar**  
**MICHAEL HOOL:502 E WILLOW ROAD, MILWAUKEE, WI 53217**

Attn: To Whom It May Concern

This Letter is for the existing roof framing which supports the new PV modules as well as the attachment of the PV system to existing roof framing. From the field observation report, the roof is made of Asphalt Shingle roofing over roof plywood supported by 2X4 Rafters at 24 inches. The slope of the roof was approximated to be 20 degrees. The maximum allowable chord span is 7 feet between supports.

After review of the field observation data and based on our structural capacity calculation, **the existing roof framing has been determined to be adequate to support the imposed loads without structural upgrades.** Contractor shall verify that existing framing is consistent with the described above before install. Should they find any discrepancies, a written approval from SEOR is mandatory before proceeding with install. Capacity calculations were done in accordance with applicable building codes.

**Design Criteria**

| <u>Code</u>           |     | 2015 International Residential Code (ASCE 7-10) |                  |                          |
|-----------------------|-----|-------------------------------------------------|------------------|--------------------------|
| <u>Risk category</u>  |     | II                                              | <u>Wind Load</u> | (component and Cladding) |
| <u>Roof Dead Load</u> | Dr  | 10 psf                                          |                  | V(ult) 120 mph           |
| <u>PV Dead Load</u>   | DPV | 3 psf                                           |                  | Exposure C               |
| <u>Roof Live Load</u> | Lr  | 20 psf                                          |                  |                          |
| <u>Ground Snow</u>    | S   | 30 psf                                          |                  |                          |

If you have any questions on the above, please do not hesitate to call.

Sincerely,



By Yuri at 3:21:56 PM, 9/29/2022

---

## Structural Letter for PV Installation

---

Date: 9/28/2022  
Job Address: 502 E WILLOW ROAD  
MILWAUKEE, WI 53217  
Job Name: MICHAEL HOOL  
Job Number: 220928MH

---

### Scope of Work

This Letter is for the existing roof framing which supports the new PV modules as well as the attachment of the PV system to existing roof framing. All PV mounting equipment shall be designed and installed per manufacturer's approved installation specifications.

### Table of Content

#### Sheet

- |   |                                 |
|---|---------------------------------|
| 1 | Cover                           |
| 2 | Attachment checks               |
| 3 | Snow and Roof Framing Check     |
| 4 | Seismic Check and Scope of work |

### Engineering Calculations Summary

|                       |                                              |         |
|-----------------------|----------------------------------------------|---------|
| <u>Code</u>           | 2015 International Building Code (ASCE 7-10) |         |
| <u>Risk category</u>  | II                                           |         |
| <u>Roof Dead Load</u> | Dr                                           | 10 psf  |
| <u>PV Dead Load</u>   | DPV                                          | 3 psf   |
| <u>Roof Live Load</u> | Lr                                           | 20 psf  |
| <u>Ground Snow</u>    | S                                            | 30 psf  |
| <u>Wind Load</u>      | (component and Cladding)                     |         |
|                       | V (Ult)                                      | 120 mph |
|                       | Exposure                                     | C       |

### References

---

2 NDS for Wood Construction

Sincerely,



By Yuri at 3:22:02 PM, 9/29/2022

**Wind Load Cont.**

|                                |              |                          |
|--------------------------------|--------------|--------------------------|
| Risk Category =                | II           | ASCE 7-10 Table 1.5-1    |
| Wind Speed (3s gust), V =      | 120 mph      | ASCE 7-10 Figure 26.5-1A |
| Roughness =                    | C            | ASCE 7-10 Sec 26.7.2     |
| Exposure =                     | C            | ASCE 7-10 Sec 26.7.3     |
| Topographic Factor, $K_{ZT}$ = | 1.00         | ASCE 7-10 Sec 26.8.2     |
| Pitch =                        | 20.0 Degrees |                          |
| Adjustment Factor, $\lambda$ = | 1.21         | ASCE 7-10 Figure 30.5-1  |
| a =                            | 3.60 ft      | ASCE 7-10 Figure 30.5-1  |

Where a: 10% of least horizontal dimension or 0.4h, whichever is smaller, but not less than 4% of least horizontal dimension or 3ft (0.9m)

|                                                              |              |              |              |                 |
|--------------------------------------------------------------|--------------|--------------|--------------|-----------------|
| <b><u>Uplift (0.6W)</u></b>                                  | Zone 1 (psf) | Zone 2 (psf) | Zone 3 (psf) |                 |
| Pnet30=                                                      | -15.4        | -21.7        | -34.3        | Figure 30.5-1   |
| Pnet = $0.6 \times \lambda \times K_{ZT} \times P_{net30}$ = | 11.20        | 15.77        | 24.87        | Equation 30.5-1 |
| <b><u>Downpressure (0.6W)</u></b>                            | Zone 1 (psf) | Zone 2 (psf) | Zone 3 (psf) |                 |
| Pnet30=                                                      | 8.3          | 8.3          | 8.3          | Figure 30.5-1   |
| Pnet = $0.6 \times \lambda \times K_{ZT} \times P_{net30}$ = | 6.00         | 6.00         | 6.00         | Equation 30.5-1 |

**Rafter Attachments: 0.6D+0.6W (CD=1.6)****Connection Check**

|                                   |            |                   |
|-----------------------------------|------------|-------------------|
| Attachement max. spacing=         | 4 ft       |                   |
| 5/16" Lag Screw Withdrawal Value= | 266 lbs/in | Table 12.2A - NDS |
| Lag Screw Penetration             | 2.5 in     | DFL Assumed       |
| Prying Coefficient                | 1.4 in     |                   |
| Allowable Capacity=               | 760        |                   |

| Zone | Trib Width | Area (ft) | Uplift (lbs) | Down (lbs) |
|------|------------|-----------|--------------|------------|
| 1    | 4          | 11.0      | 103.4        | 99.0       |
| 2    | 4          | 11.0      | 153.7        | 99.0       |
| 3    | 4          | 11.0      | 253.7        | 99.0       |
|      |            | Max=      | 253.7        | < 760      |

**CONNECTION IS OK**

1. Pv seismic dead weight is negligible to result in significant seismic uplift, therefore the wind uplift governs
2. Embedment is measured from the top of the framing member to the tapered tip of a lag screw. Embedment in sheathing or other material does not count.

## Vertical Load Resisting System Design

### Roof Framing

### Rafters

Snow Load Fully Exposed

$$\begin{aligned} p_g &= 30 \text{ psf} & \text{ASCE 7-10, Section 7.2} & & p_f &= 21 \text{ psf} \\ C_e &= 0.9 & \text{ASCE 7-10, Table 7-2} & & p_{fmin.} &= 20.8 \text{ psf} \\ C_t &= 1.1 & \text{ASCE 7-10, Table 7-3} & & p_s &= 21 \text{ psf} & 33.3 \text{ plf} \\ I_s &= 1.0 & \text{ASCE 7-10, Table 1.5-1} & & & \text{Conservatively (Cs=0.8)} \\ \text{Max Length, L} &= 7.0 \text{ ft} & \text{(Beam maximum Allowable Horizontal Span)} & & & & \\ \text{Tributary Width, } W_T &= 24 \text{ in} & & & & & \\ Dr &= 10 \text{ psf} & 20 \text{ plf} & & & & \\ PvDL &= 3 \text{ psf} & 6 \text{ plf} & & & & \end{aligned}$$

### Load Case: DL+0.6W

$$\begin{aligned} P_{net} + P_{pv} \cos(\theta) + P_{DL} &= 38.0 \text{ plf} \\ \text{Max Moment, } M_u &= 207 \text{ lb-ft} & \text{Conservatively} \\ Pv \text{ max Shear} &= 99.0 \text{ lbs} \\ \text{Max Shear, } V_u = wL/2 + Pv \text{ Point Load} &= 190 \text{ lbs} \end{aligned}$$

### Load Case: DL+0.75(0.6W+S)

$$\begin{aligned} 0.75(P_{net} + P_s) + P_{pv} \cos(\theta) + P_{DL} &= 60 \text{ plf} \\ M_{down} &= 324 \text{ lb-ft} \\ \text{Mallowable} = S_x \times F_b' \text{ (wind)} &= 634 \text{ lb-ft} > 324 \text{ lb-ft} \quad \text{OK} \end{aligned}$$

### Load Case: DL+S

$$\begin{aligned} P_s + P_{pv} \cos(\theta) + P_{DL} &= 59 \text{ plf} \\ M_{down} &= 321 \text{ lb-ft} \\ \text{Mallowable} = S_x \times F_b' \text{ (wind)} &= 456 \text{ lb-ft} > 321 \text{ lb-ft} \quad \text{OK} \end{aligned}$$

$$\text{Max Shear, } V_u = wL/2 + Pv \text{ Point Load} = 209 \text{ lbs}$$

## Member Capacity

### DF-L No.2

| 2X4         | Design Value | $C_L$ | $C_F$ | $C_i$ | $C_r$ | $K_F$ | $\phi$ | $\lambda$ | Adjusted Value |
|-------------|--------------|-------|-------|-------|-------|-------|--------|-----------|----------------|
| $F_b =$     | 900 psi      | 1.0   | 1.5   | 1.0   | 1.15  | 2.54  | 0.85   | 0.8       | 1553 psi       |
| $F_v =$     | 180 psi      | N/A   | N/A   | 1.0   | N/A   | 2.88  | 0.75   | 0.8       | 180 psi        |
| $E =$       | 1600000 psi  | N/A   | N/A   | 1.0   | N/A   | N/A   | N/A    | N/A       | 1600000 psi    |
| $E_{min} =$ | 580000 psi   | N/A   | N/A   | 1.0   | N/A   | 1.76  | 0.85   | N/A       | 580000 psi     |

$$\text{Depth, } d = 3.5 \text{ in}$$

$$\text{Width, } b = 1.5 \text{ in}$$

$$\text{Cross-Sectional Area, } A = 5.25 \text{ in}^2$$

$$\text{Moment of Inertia, } I_{xx} = 5.35938 \text{ in}^4$$

$$\text{Section Modulus, } S_{xx} = 3.0625 \text{ in}^3$$

$$\text{Allowable Moment, } M_{all} = F_b' S_{xx} = 396.2 \text{ lb-ft} \quad \text{DCR} = M_u / M_{all} = 0.64 < 1$$

$$\text{Allowable Shear, } V_{all} = 2/3 F_v' A = 630.0 \text{ lb} \quad \text{DCR} = V_u / V_{all} = 0.33 < 1$$

Satisfactory

Satisfactory



**Siesmic Loads Check**

|                           |                |
|---------------------------|----------------|
| Roof Dead Load            | 10 psf         |
| % or Roof with Pv         | 29.3%          |
| Dpv and Racking           | 3 psf          |
| Averarage Total Dead Load | 10.9 psf       |
| Increase in Dead Load     | 5.9% <b>OK</b> |

The increase in seismic Dead weight as a result of the solar system is less than 10% of the existing structure and therefore no further seismic analysis is required.

**Limits of Scope of Work and Liability**

We have based our structural capacity determination on information in pictures and a drawing set titled PV plans - MICHAEL HOOL. The analysis was according to applicable building codes, professional engineering and design experience, opinions and judgments. The calculations produced for this structure's assessment are only for the proposed solar panel installation referenced in the stamped plan set and were made according to generally recognized structural analysis standards and procedures.



THE MICHAEL HOOL RESIDENCE  
502 E WILLOW ROAD, MILWAUKEE, WI 53217  
8.10 kW (AC) AND 11.07 kW (DC) PHOTOVOLTAIC SYSTEM



COVER SHEET

THE MICHAEL HOOL RESIDENCE  
502 E WILLOW ROAD,  
MILWAUKEE, WI 53217  
414-791-8255



SOLENERGY  
PHIL SUTTER  
LIC#: DC-04210045 EXP: 2023  
7182 HWY 14, #201  
MIDDLETON, WI 53562  
608.558.3842  
jdhirbrunner@solenergysolar.com  
SIGNED: \_\_\_\_\_ DATE: \_\_\_\_\_

09/15/2022  
DRAWN BY: BPM  
APN: 0590020000  
LOT: 0.25 ACRES  
DWELLING: ---

C-1

MODULE DIM: 79.06" X 39.45"  
MODULE WEIGHT: 49.6 lbs  
NUMBER OF STORIES:01  
STRUCTURE TYPE: SFR  
ROOF FRAMING: 2" X 4"  
RAFTERS: 24" O.C  
NUMBER OF ROOFS UTILIZED: 04

(3) STRINGS OF (09) MODULES WITH (09) MICROINVERTERS

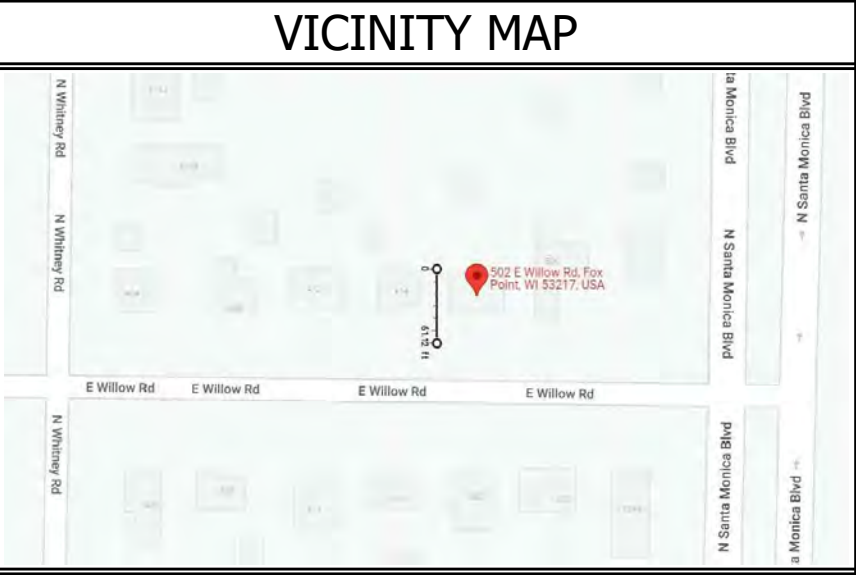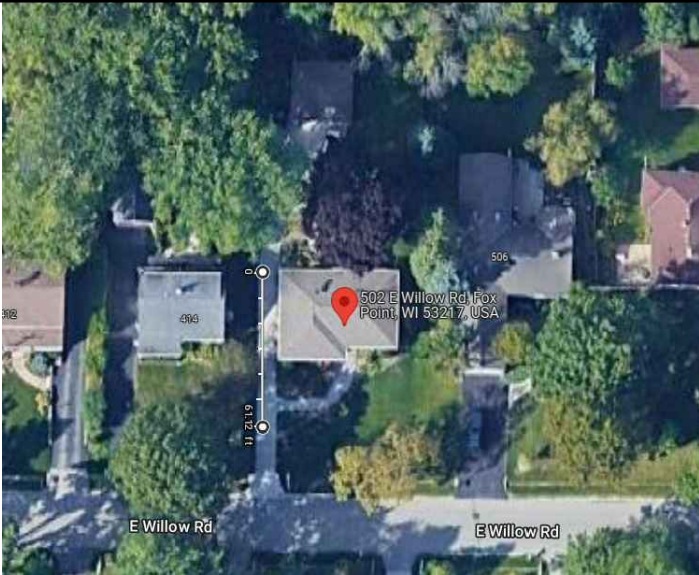

## VICINITY MAP

## SCOPE OF WORK

THIS PROJECT CONSISTS OF THE INSTALLATION OF (27) PHOTOVOLTAIC MODULES WITH (27) MICROINVERTERS AND (1) ENPHASE IQ COMBINER BOX 3. PV MODULES WILL BE MOUNTED TO AN EXISTING ASPHALT SHINGLE ROOFTOP WITH SUNMODO NANO RAFTER ATTACHMENT AND SUNMODO SMR100 168" RAIL.

THE ATTACHMENT SYSTEM IS SPECIFICALLY DESIGNED TO WITHSTAND 120MPH WIND LOADS, 30PSF SNOW LOADS AND SEISMIC LOADS ON EXISTING ROOFTOPS. REFER TO CODE COMPLIANT INSTALLATION MANUAL FOR DETAILED INFORMATION AND WATER PROOFING SPECIFICATIONS.

## SHEET INDEX

| SHEET NO. | INDEX NO. | DESCRIPTION:                   |
|-----------|-----------|--------------------------------|
| 01        | C-1       | COVER SHEET                    |
| 02        | T-1       | TITLE SHEET                    |
| 03        | M-1       | PHOTOVOLTAIC EQUIPMENT PLAN    |
| 04        | E-1       | SINGLE LINE DIAGRAM            |
| 05        | D-1       | PHOTOVOLTAIC MODULE DATA SHEET |
| 06        | D-2       | MICROINVERTER DATA SHEET       |
| 07        | D-3       | COMBINER BOX DATA SHEET        |
| 08        | D-4       | AC DISCONNECT DATA SHEET       |
| 09        | D-5       | ATTACHMENT DATA SHEET          |
| 10        | D-6       | RAIL DATA SHEET                |
| 11        | D-7       | METER DATA SHEET               |
| 12        | L-1       | WARNING PLACARDS               |

## PROJECT JURISDICTION

PREPARED FOR:  
CITY OF COUNTY: VILLAGE OF FOX POINT  
ADDRESS: 7200 N SANTA MONICA,  
CITY, STATE, ZIP: FOX POINT, WI 53217  
PH: 414-351-8900

## CODE COMPLIANCE

ALL WORK SHALL CONFORM TO ALL PERTINENT CODES, REGULATIONS, LAWS, AND ORDINANCES AS REQUIRED BY THE STATE OF WISCONSIN

2017 NATIONAL ELECTRICAL CODE  
2015 INTERNATIONAL BUILDING CODE  
2015 INTERNATIONAL EXISTING BUILDING CODE  
2015 INTERNATIONAL FUEL GAS CODE  
2015 INTERNATIONAL MECHANICAL CODE  
2015 INTERNATIONAL ENERGY CONSERVATION CODE-RESIDENTIAL  
2015 INTERNATIONAL ENERGY CONSERVATION CODE-COMMERCIAL

## PV SYSTEM SPECIFICATIONS

|                              |      |                                                                                |      |                                                                  |     |                     |                          |
|------------------------------|------|--------------------------------------------------------------------------------|------|------------------------------------------------------------------|-----|---------------------|--------------------------|
| JINKO 410W<br>JKM410M-72HL-V | 27   | ENPHASE MICROINVERTER<br>IQ8PLUS-72-2-US<br>ENPHASE COMBINER<br>X-IQ-AM1-240-3 | 27   | SUNMODO NANO<br>RAFTER ATTACHMENT<br>SUNMODO SMR100<br>168" RAIL | 20  | 270°<br>180°<br>90° | 11.07kW                  |
| MODULE                       | QTY. | MICROINVERTER                                                                  | QTY. | RACKING                                                          | TLT | AZIMUTH             | DC POWER RATING<br>(STC) |

(E) DETACHED STRUCTURE

(E) OH METER (OUTSIDE)

(N)MIDWEST UHT-RS202B  
-MEP PV METER AND RISER  
(OUTSIDE)

(N)VISIBLE, LOCKABLE AND  
LABELED 60A FUSED AC  
DISCONNECT WITH 45A  
FUSES, DG222NRB (OUTSIDE  
WITHIN 8FT OF UTILITY  
METER)

(N) ENPHASE IQ COMBINER  
BOX 3, X-IQ-AM1-240-3  
(OUTSIDE)

(1) 3/4" EMT CONDUIT ON  
ROOF/UNDER EAVE/IN  
ATTIC

(N) JUNCTION BOX  
ON ROOF

(N)PV MODULES WITH  
MICROINVERTER ATTACHED

ROOF ACCESS

(E)200A MAIN SERVICE  
PANEL (INSIDE)

(N) PV ARRAY ON ROOF

(N) MICROINVERTERS  
ON ROOF

FIRE CLEARANCE AS PER  
2015 IFC



By Yuri at 3:22:34 PM, 9/29/2022



## PHOTOVOLTAIC INSTALLATION PLAN

1 SCALE: 1"=30'

SOLENERGY



## TITLE SHEET

THE MICHAEL HOOL RESIDENCE  
502 E WILLOW ROAD,  
MILWAUKEE, WI 53217  
414-791-8255

SOLENERGY  
PHIL SUTTER  
LIC#: DC-04210045 EXP: 2023  
7182 HWY 14, #201  
MIDDLETON, WI 53562  
608.558.3842  
jdhrsbrunner@solenergysolar.com

SIGNED: \_\_\_\_\_ DATE: \_\_\_\_\_

09/15/2022


DRAWN BY: BPM

APN: 0590020000

LOT: 0.25 ACRES

DWELLING: ---

T-1

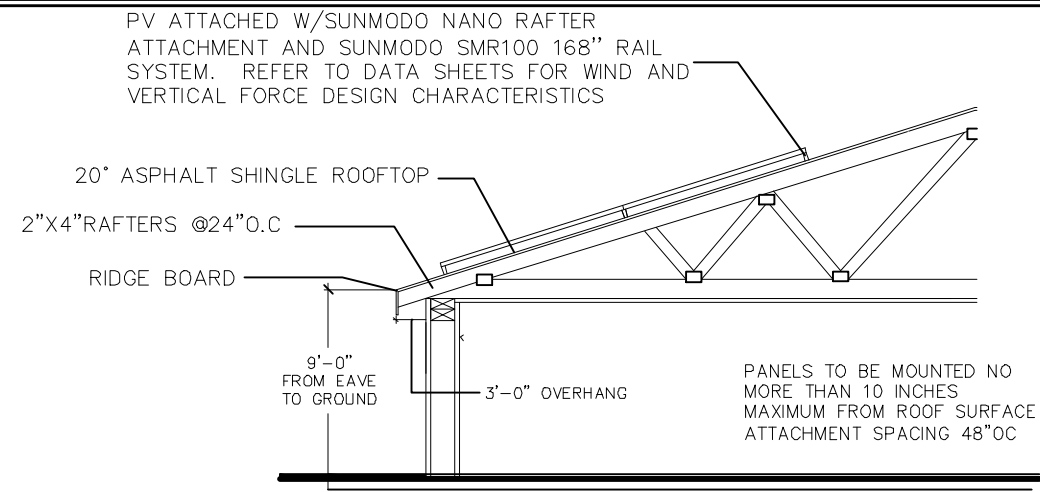

N.T.S.



## SECTION PLAN

N.T.S.

AERIAL VIEW

ROOF LOAD CALCULATION


ROOF: 27 PANELS  
 PV AREA SINGLE MODULE: 21.65 SQ. FT.  
 PV AREA TOTAL: 584.55 SQ. FT.  
 PV PANEL WEIGHT = 49.6 lbs  
 MOUNTING HARDWARE WEIGHT= 10 lbs/panel  
 ENTIRE WEIGHT ON ROOF:  
 $(49.6 \text{ lbs, panels}) \times (27) +$   
 $(2.38 \text{ lb microinverters}) \times (27) +$   
 $(10 \text{ lbs, structure}) \times (27) = 1,673.46 \text{ lbs}$   
 $[1,339.2 + 64.26 + 270]$
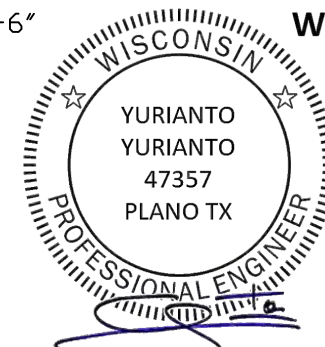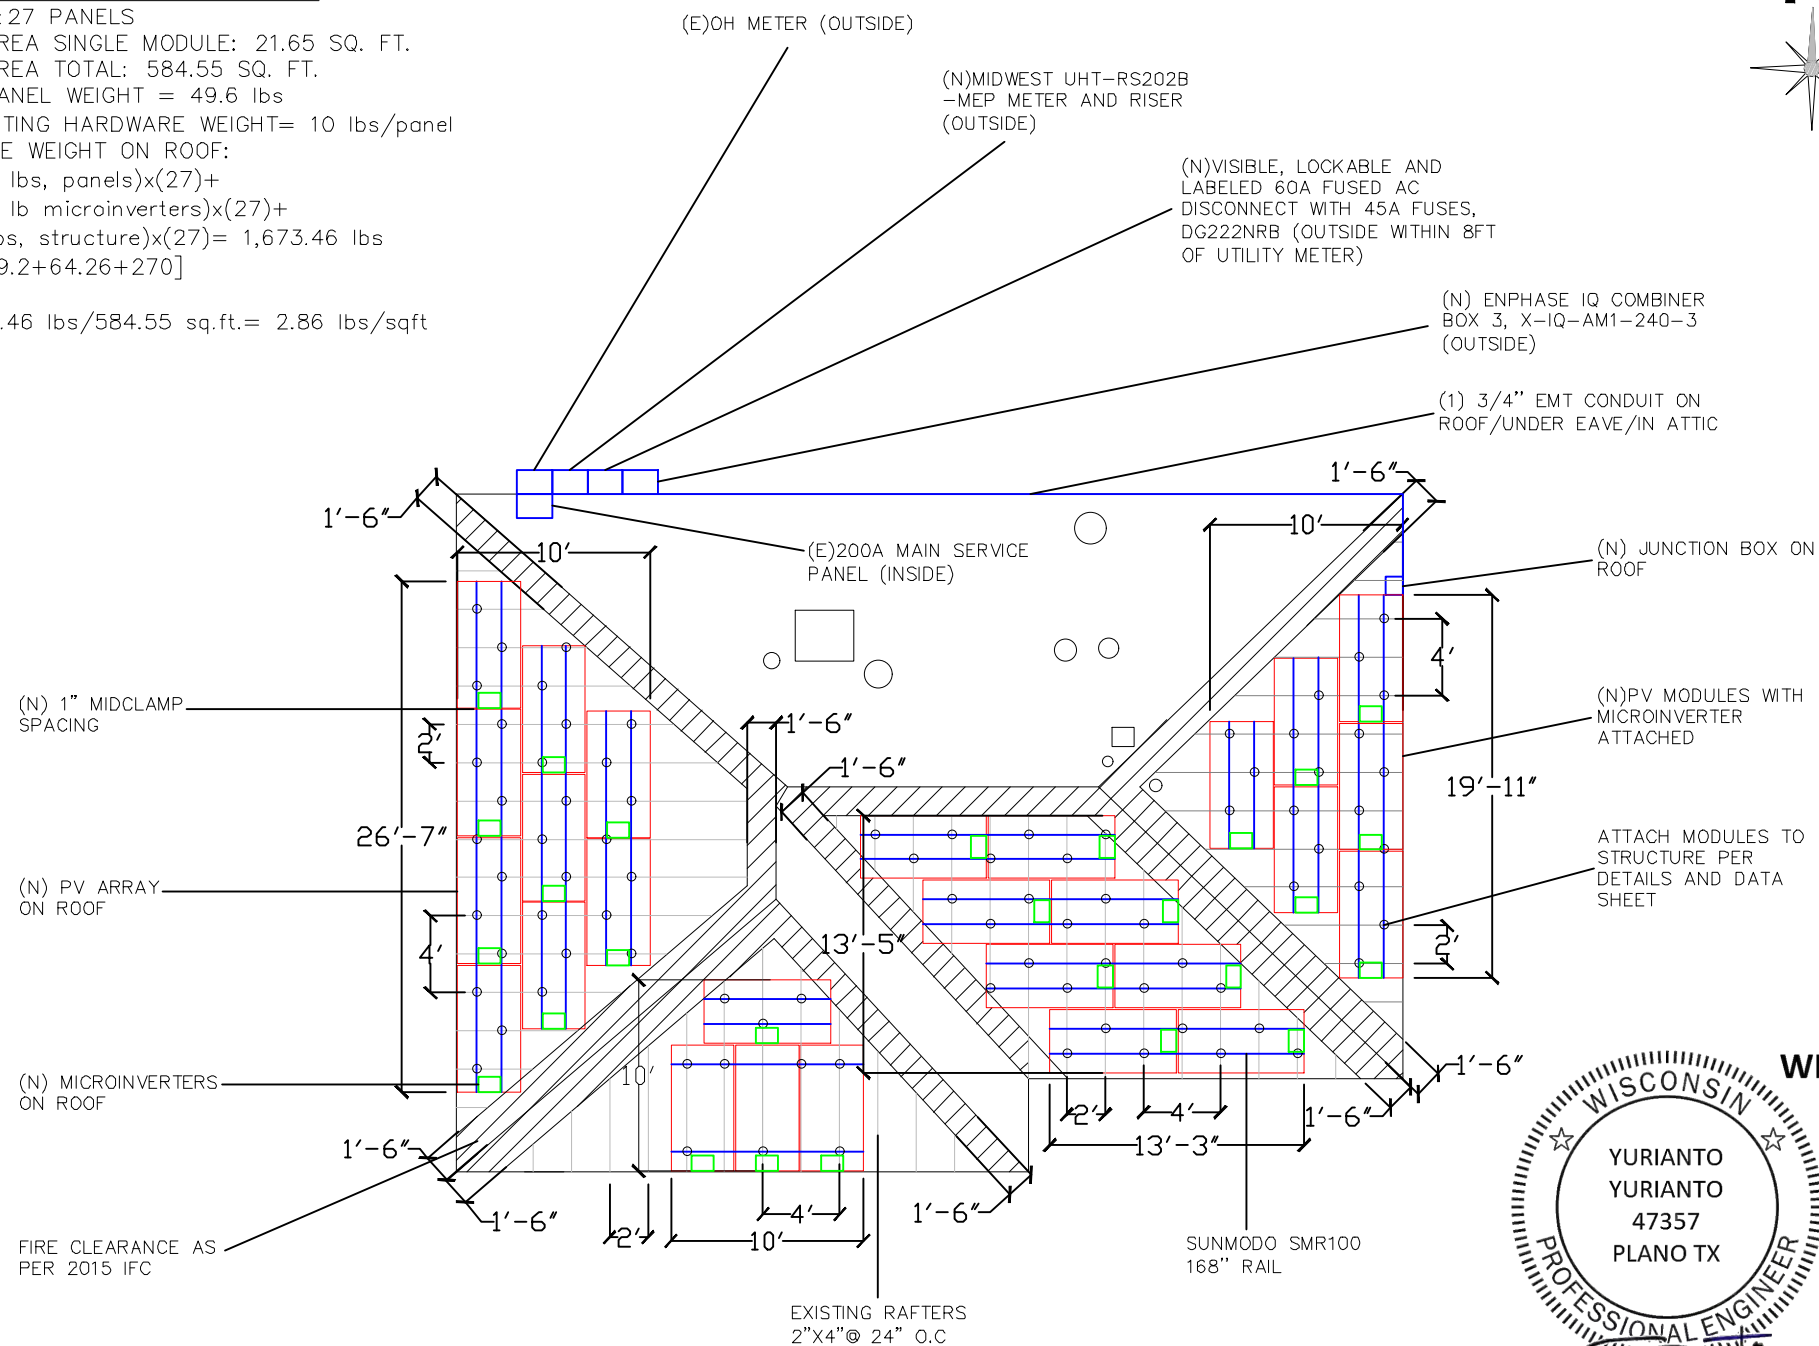
$$1,673.46 \text{ lbs}/584.55 \text{ sq.ft.} = 2.86 \text{ lbs/sqft}$$


By Yuri at 3:22:36 PM, 9/29/2022

|                              |
|------------------------------|
| CLASS 1 – DIVISION 1         |
| METALLIC CONDUIT W/NO JOINTS |

(N) JUNCTION BOX ON ROOF

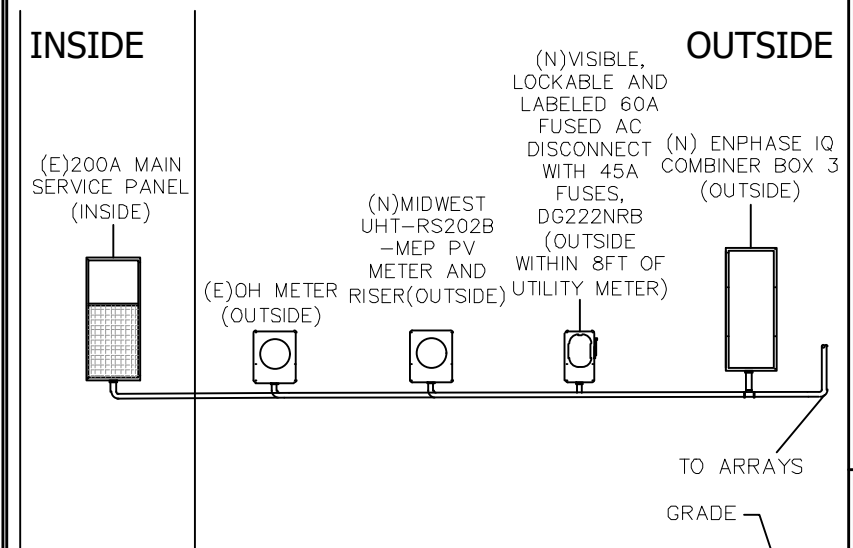

## MAIN SERVICE ELEVATION

GENERAL NOTES:

1. CONDUIT RUNS ARE DIAGRAMMATIC, SUBJECT TO FIELD CONDITIONS AND INSTALLATION CONTRACTOR'S FINAL LOCATIONS THAT MEET NEC REQUIREMENTS.
2. ALL EQUIPMENT INSTALLED SHALL BE IN ACCORDANCE WITH ALL LOCAL BUILDING AND ELECTRICAL CODES.
3. THE INSTALLATION CONTRACTOR SHALL BE RESPONSIBLE FOR READING AND UNDERSTANDING THE SECTION OF THE INVERTERS OPERATION AND MAINTENANCE MANUAL THAT PERTAINS TO THE SAFETY AND PROPER INSTALLATION.
4. THE SYSTEM SHALL NOT BE INTERCONNECTED UNTIL APPROVAL FROM LOCAL JURISDICTION AND THE UTILITY IS OBTAINED.
5. ALL CONDUCTORS TO BE COPPER UNLESS SPECIFIED OTHERWISE.
6. THE SOLAR PHOTOVOLTAIC INSTALLATION WILL NOT OBSTRUCT ANY PLUMBING, MECHANICAL OR BUILDING ROOF VENTS.
7. LIQUID TIGHT FLEXIBLE CONDUIT SHALL BE SUNLIGHT RESISTANT.
8. THIS IS A UTILITY INTERACTIVE SYSTEM WITH NO STORAGE BATTERIES

## PV EQUIPMENT PLAN

THE MICHAEL HOOL RESIDENCE  
502 E WILLOW ROAD,  
MILWAUKEE, WI 53217  
414-791-8255

SOLENERGY  
PHIL SUTTER  
LIC#: DC-04210045 EXP: 2023  
7182 HWY 14, #201  
MIDDLETON, WI 53562  
608.558.3842  
jdhirsbrenner@solenergysolar.com

SIGNED: \_\_\_\_\_ DATE: \_\_\_\_\_

09/15/2022

DRAWN BY: BPM

APN: 0590020000

LOT: 0.25 ACRES

DWellING: ---

M-1



SINGLE LINE DIAGRAM: DC SYSTEM SIZE-11,070W, AC SYSTEM SIZE-8,100W

| MICROINVERTER SPECIFICATIONS |                         | MODULE SPECIFICATIONS      |                           |
|------------------------------|-------------------------|----------------------------|---------------------------|
| MODEL                        | ENPHASE IQ8PLUS-72-2-US | MODEL                      | JINKO 410W JKM410M-72HL-V |
| MAX CONTINUOUS OUTPUT POWER  | 300W                    | MODULE POWER @ STC         | 410                       |
| MAX OUTPUT CURRENT           | 1.21A                   | OPEN CIRCUIT VOLTAGE: VOC  | 50.4V                     |
| CEC WEIGHTED EFFICIENCY      | 97%                     | MAX POWER VOLTAGE: VMP     | 42.3V                     |
| MAX DC VOLTAGE               | 60V                     | SHORT CIRCUIT CURRENT: ISC | 10.60A                    |
| MAX DC POWER                 | 235-440W                | MAX POWER CURRENT: IMP     | 9.69A                     |
|                              |                         |                            |                           |

NEW PV ARRAY WITH (27) TOTAL MODULES WITH (27) MICROINVERTERS

(3) STRINGS OF (09) JINKO 410W JKM410M-72HL-V MODULES WITH (09) ENPHASE IQ8PLUS-72-2-US MICROINVERTERS

The diagram illustrates the electrical layout of the PV system. Three strings of modules, each containing 9 Jinko 410W modules, are connected to an Enphase IQ combiner box. The combiner box output passes through a 60A fused AC disconnect, a PV meter, and a riser to the main service panel. The main service panel includes a 200A bus, a 200A MCB, and is connected to the overhead utility grid. Grounding is established at the utility meter, the PV meter, and the main service panel.

| CONDUIT SCHEDULE |               |                        |            |                       |
|------------------|---------------|------------------------|------------|-----------------------|
| TAG ID           | CONDUIT SIZE  | CONDUCTOR              | NEUTRAL    | GROUND                |
| 1                | NONE          | (6) #8 AWG THHN/THWN-2 | NONE       | (3)#6 AWG BARE COPPER |
| 2                | (1) 3/4 " EMT | (6) #8 AWG THHN/THWN-2 | NONE       | (1)#8 AWG BARE COPPER |
| 3                | (1) 3/4 " EMT | (3) #8 AWG THHN/THWN-2 | (1) #8 AWG | (1)#8 AWG BARE COPPER |
| 4                | (1) 3/4 " EMT | (3) #6 AWG THHN/THWN-2 | (1) #6 AWG | (1)#6 AWG BARE COPPER |
|                  |               |                        |            |                       |

NOTE:  
MAIN PANEL RATING: 100A, MAIN BREAKER RATING: 200A  
LINE SIDE TAP :100% ALLOWABLE BACKFEED IS = 200A

OCPD CALCULATIONS:  
INVERTER OVERCURRENT PROTECTION= INVERTER O/P I X CONTINOUS LOAD (1.25)=  
(1.21A X 27 microinverters)= 32.67A  
32.67A x 1.25 = 40.84A  
TOTAL REQUIRED PV BREAKER SIZE/FUSE SIZE= 45A MIN

ELECTRICAL CALCULATIONS

AC WIRE SIZING CALCULATIONS BASED OF FOLLOWING EQUATIONS:  
-REQUIRED CONDUCTORS AMPACITY: INVERTER OUTPUT CURRENT X #OF INVERTERS X MAX CURRENT PER 690.8(A)(3) X 125% PER 690.8(B)(2)(A)  
-CORRECTED AMPACITY CALCULATIONS: AMPACITY X TEMPERATURE DERATE FACTOR X CONDUIT FILL DERATE= DERATED CONDUCTOR AMPACITY  
-DERATED CONDUCTOR AMPACITY CHECK: MAX CURRENT PER 690.8(B)(2)(2)< DERATED CONDUCTOR AMPACITY.

| AC WIRE CALCULATIONS:-MATERIAL: COPPER & TEMPERATURE RATING 90°C |                             |                                |                                  |
|------------------------------------------------------------------|-----------------------------|--------------------------------|----------------------------------|
| TAG ID                                                           | REQUIRED CONDUCTOR AMPACITY | CORRECTED AMPACITY CALCULATION | DERATED CONDUCTOR AMPACITY CHECK |
| 3                                                                | 32.67A X 1.25 = 40.84A      | #8AWG = 55 X 0.87 X 1 = 47.85  | 40.84A LESS THAN 47.85A          |
| 4                                                                | 32.67A X 1.25 = 40.84A      | #6AWG = 75 X 0.87 X 1 = 65.25  | 40.84A LESS THAN 65.25A          |

| DC WIRE CALCULATIONS:-MATERIAL: COPPER & TEMPERATURE RATING 90°C |                             |                                |                                  |
|------------------------------------------------------------------|-----------------------------|--------------------------------|----------------------------------|
| TAG ID                                                           | REQUIRED CONDUCTOR AMPACITY | CORRECTED AMPACITY CALCULATION | DERATED CONDUCTOR AMPACITY CHECK |
|                                                                  | N/A                         | N/A                            | N/A                              |

ELECTRICAL NOTES

1.CONDUCTORS EXPOSED TO SUNLIGHT SHALL BE LISTED AS SUNLIGHT RESISTANT PER NEC 310.10(D).

2.CONDUCTORS EXPOSED TO WET LOCATIONS SHALL BE SUITABLE FOR USE IN WET LOCATIONS PER NEC 310.10(C).

3.MAXIMUM DC/AC VOLTAGE DROP SHALL BE NO MORE THAN 2%.

4.ALL CONDUCTORS SHALL BE IN CONDUIT UNLESS OTHERWISE NOTED.

5.BREAKER/FUSE SIZES CONFORMS TO NEC 240.6 CODE SECTION.

6.AC GROUNDING ELECTRODE CONDUCTOR SIZED PER NEC 250.66.

7.AMBIENT TEMPERATURE CORRECTION FACTOR IS BASED ON NEC 690.31(C).

8.AMBIENT TEMPERATURE ADJUSTMENT FACTOR IS BASED ON NEC 310.15(B)(2).

9.MAX. SYSTEM VOLTAGE CORRECTION IS PER NEC 690.7.

10.CONDUCTORS ARE SIZED PER WIRE AMPACITY TABLE NEC 310.15(B)(16).

SOLENERGY

PV SINGLE LINE

THE MICHAEL HOOL RESIDENCE  
502 E WILLOW ROAD,  
MILWAUKEE, WI 53217  
414-791-8255

SOLENERGY  
PHIL SUTTER  
LIC#: DC-04210045 EXP: 2023  
7182 HWY 14, #201  
MIDDLETON, WI 53562  
608.558.3842  
jdhirbrunner@solenergysolar.com

SIGNED: \_\_\_\_\_ DATE: \_\_\_\_\_

09/15/2022

DRAWN BY: BPM

APN: 0590020000

LOT: 0.25 ACRES

DWELLING: ---

E-1

4

# Eagle HC 72M G2

## 390-410 Watt

MONO PERC HALF CELL MODULE

Positive power tolerance of 0~+3%

### KEY FEATURES



#### Diamond Cell Technology

Uniquely designed high performance 5 busbar mono PERC half cell



#### High Voltage

UL and IEC 1500V certified; lowers BOS costs and yields better LCOE



#### Higher Module Power

Decrease in current loss yields higher module efficiency



#### Shade Tolerance

More shade tolerance due to twin arrays



#### PID FREE

Reinforced cell prevents potential induced degradation




#### Strength and Durability

Certified for high snow (5400 Pa) and wind (2400 Pa) loads

### LINEAR PERFORMANCE WARRANTY

10 Year Product Warranty • 25 Year Linear Power Warranty

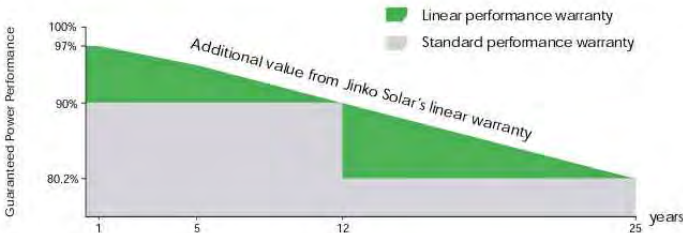

- ISO9001:2008 Quality Standards
- ISO14001:2004 Environmental Standards
- OHSAS18001 Occupational Health & Safety Standards
- IEC61215, IEC61730 certified products
- UL1703 certified products


Nomenclature:

JKM410M-72HL-V

| Code | Cell | Code | Cell    | Code | Certification |
|------|------|------|---------|------|---------------|
| null | Full | null | Normal  | null | 1000V         |
| H    | Half | L    | Diamond | V    | 1500V         |



### Engineering Drawings

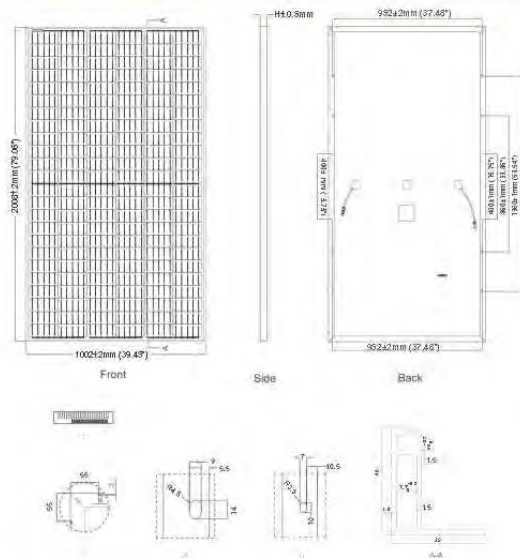


### Packaging Configuration

(Two pallets = One stack)

26pcs/pallet, 52pcs/stack, 572pcs/40'HQ Container

### Electrical Performance & Temperature Dependence

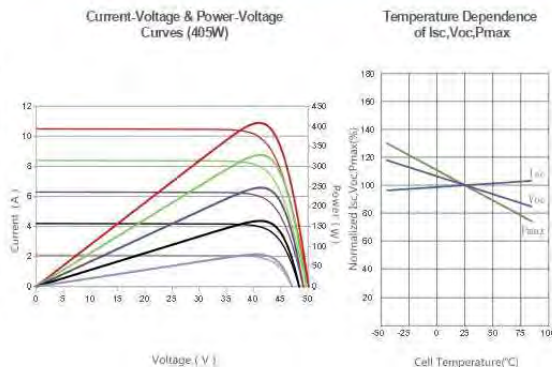

### Mechanical Characteristics

|                   |                                                                             |
|-------------------|-----------------------------------------------------------------------------|
| Cell Type         | Mono PERC Diamond Cell (158.75 x 158.75 mm)                                 |
| No. of Half-cells | 144 (6x24)                                                                  |
| Dimensions        | 2008x1002x40mm (79.06x39.45x1.57 inch)                                      |
| Weight            | 22.5 kg (49.6 lbs)                                                          |
| Front Glass       | 3.2mm, Anti-Reflection Coating, High Transmission, Low Iron, Tempered Glass |
| Frame             | Anodized Aluminium Alloy                                                    |
| Junction Box      | IP67 Rated                                                                  |
| Output Cables     | 12AWG, (+) 1400mm(55.12 in), (-) 1400mm(55.12 in) or Customized Length      |
| Fire Type         | Type 1                                                                      |

### SPECIFICATIONS

| Module Type                               | JKM390M-72HL-V           |       | JKM395M-72HL-V |       | JKM400M-72HL-V |       | JKM405M-72HL-V |       | JKM410M-72HL-V |       |
|-------------------------------------------|--------------------------|-------|----------------|-------|----------------|-------|----------------|-------|----------------|-------|
|                                           | STC                      | NOCT  | STC            | NOCT  | STC            | NOCT  | STC            | NOCT  | STC            | NOCT  |
| Maximum Power (Pmax)                      | 390Wp                    | 294Wp | 395Wp          | 298Wp | 400Wp          | 302Wp | 405Wp          | 306Wp | 410Wp          | 310Wp |
| Maximum Power Voltage (Vmp)               | 41.1V                    | 39.1V | 41.4V          | 39.3V | 41.7V          | 39.6V | 42.0V          | 39.8V | 42.3V          | 40.0V |
| Maximum Power Current (Imp)               | 9.49A                    | 7.54A | 9.55A          | 7.60A | 9.60A          | 7.66A | 9.65A          | 7.72A | 9.69A          | 7.76A |
| Open-circuit Voltage (Voc)                | 49.3V                    | 48.0V | 49.5V          | 48.2V | 49.8V          | 48.5V | 50.1V          | 48.7V | 50.4V          | 48.9V |
| Short-circuit Current (Isc)               | 10.12A                   | 8.02A | 10.23A         | 8.09A | 10.36A         | 8.16A | 10.48A         | 8.22A | 10.60A         | 8.26A |
| Module Efficiency STC (%)                 | 19.38%                   |       | 19.63%         |       | 19.88%         |       | 20.13%         |       | 20.38%         |       |
| Operating Temperature (°C)                | -40°C~+85°C              |       |                |       |                |       |                |       |                |       |
| Maximum System Voltage                    | 1500VDC(UL)/1500VDC(IEC) |       |                |       |                |       |                |       |                |       |
| Maximum Series Fuse Rating                | 20A                      |       |                |       |                |       |                |       |                |       |
| Power Tolerance                           | 0~+3%                    |       |                |       |                |       |                |       |                |       |
| Temperature Coefficients of Pmax          | -0.36%/°C                |       |                |       |                |       |                |       |                |       |
| Temperature Coefficients of Voc           | -0.28%/°C                |       |                |       |                |       |                |       |                |       |
| Temperature Coefficients of Isc           | 0.048%/°C                |       |                |       |                |       |                |       |                |       |
| Nominal Operating Cell Temperature (NOCT) | 45±2°C                   |       |                |       |                |       |                |       |                |       |

STC: ☀ Irradiance 1000W/m<sup>2</sup> 📏 Cell Temperature 25°C ☁ AM=1.5

NOCT: ☀ Irradiance 800W/m<sup>2</sup> 📏 Ambient Temperature 20°C ☁ AM=1.5 🌬 Wind Speed 1m/s

\* Power measurement tolerance: ± 3%

CAUTION: READ SAFETY AND INSTALLATION INSTRUCTIONS BEFORE USING THE PRODUCT.  
© Jinko Solar Co., Ltd. All rights reserved. Specifications included in this datasheet are subject to change without notice.  
JKM390-410M-72HL-V-A1-US



### MODULE DATA SHEET

THE MICHAEL HOOL RESIDENCE  
502 E WILLOW ROAD,  
MILWAUKEE, WI 53217  
414-791-8255

SOLENERGY  
PHIL SUTTER  
LIC#: DC-04210045 EXP: 2023  
7182 HWY 14, #201  
MIDDLETON, WI 53562  
608.558.3842  
jdhirbrunner@solenergysolar.com

SIGNED: \_\_\_\_\_ DATE: \_\_\_\_\_

09/15/2022

DRAWN BY: BPM

APN: 0590020000

LOT: 0.25 ACRES

DWELLING: ---

# D-1





DATA SHEET



## IQ8 Series Microinverters

Our newest IQ8 Microinverters are the industry's first microgrid-forming, software-defined microinverters with split-phase power conversion capability to convert DC power to AC power efficiently. The brain of the semiconductor-based microinverter is our proprietary application-specific integrated circuit (ASIC) which enables the microinverter to operate in grid-tied or off-grid modes. This chip is built in advanced 55nm technology with high speed digital logic and has super-fast response times to changing loads and grid events, alleviating constraints on battery sizing for home energy systems.



Part of the Enphase Energy System, IQ8 Series Microinverters integrate with the Enphase IQ Battery, Enphase IQ Gateway, and the Enphase App monitoring and analysis software.



IQ8 Series Microinverters redefine reliability standards with more than one million cumulative hours of power-on testing, enabling an industry-leading limited warranty of up to 25 years.



Connect PV modules quickly and easily to IQ8 Series Microinverters using the included Q-DCC-2 adapter cable with plug-n-play MC4 connectors.



IQ8 Series Microinverters are UL Listed as PV Rapid Shut Down Equipment and conform with various regulations, when installed according to manufacturer's instructions.

© 2022 Enphase Energy. All rights reserved. Enphase, the Enphase logo, IQ8 Microinverters, and other names are trademarks of Enphase Energy, Inc. Data subject to change.

IQ8SE-DS-0001-01-EN-US-2022-03-17

### Easy to install

- Lightweight and compact with plug-n-play connectors
- Power Line Communication (PLC) between components
- Faster installation with simple two-wire cabling

### High productivity and reliability

- Produce power even when the grid is down\*
- More than one million cumulative hours of testing
- Class II double-insulated enclosure
- Optimized for the latest high-powered PV modules

### Microgrid-forming

- Complies with the latest advanced grid support\*\*
- Remote automatic updates for the latest grid requirements
- Configurable to support a wide range of grid profiles
- Meets CA Rule 21 (UL 1741-SA) requirements

\* Only when installed with IQ System Controller 2, meets UL 1741. IQ8H-208V operates only in grid-tied mode.  
\*\* IQ8 Series Microinverters supports split phase, 240V. IQ8H-208 supports split phase, 208V only.

## IQ8 Series Microinverters

| INPUT DATA (DC)                                      |      | IQ8-60-2-US   | IQ8PLUS-72-2-US | IQ8M-72-2-US                | IQ8A-72-2-US | IQ8H-240-72-2-US | IQ8H-208-72-2-US <sup>1</sup> |
|------------------------------------------------------|------|---|-----------------|-----------------------------|--------------|------------------|-------------------------------|
| Commonly used module pairings <sup>2</sup>           | W    | 235 – 350   | 235 – 440       | 260 – 460                   | 295 – 500    | 320 – 540+       | 295 – 500+                    |
| Module compatibility                                 |      | 60-cell/120 half-cell, 66-cell/132 half-cell and 72-cell/144 half-cell   |                 |                             |              |                  |                               |
| MPPT voltage range                                   | V    | 27 – 37   | 29 – 45         | 33 – 45                     | 36 – 45      | 38 – 45          | 38 – 45                       |
| Operating range                                      | V    | 25 – 48   |                 |                             | 25 – 58      |                  |                               |
| Min/max start voltage                                | V    | 30 / 48   |                 |                             | 30 / 58      |                  |                               |
| Max input DC voltage                                 | V    | 50   |                 |                             | 60           |                  |                               |
| Max DC current <sup>3</sup> [module Isc]             | A    |   |                 |                             | 15           |                  |                               |
| Overvoltage class DC port                            |      |   |                 |                             | II           |                  |                               |
| DC port backfeed current                             | mA   |   |                 |                             | 0            |                  |                               |
| PV array configuration                               |      | 1x1 Ungrounded array; No additional DC side protection required; AC side protection requires max 20A per branch circuit   |                 |                             |              |                  |                               |
| OUTPUT DATA (AC)                                     |      | IQ8-60-2-US   | IQ8PLUS-72-2-US | IQ8M-72-2-US                | IQ8A-72-2-US | IQ8H-240-72-2-US | IQ8H-208-72-2-US <sup>1</sup> |
| Peak output power                                    | VA   | 245   | 300             | 330                         | 366          | 384              | 366                           |
| Max continuous output power                          | VA   | 240   | 290             | 325                         | 349          | 380              | 360                           |
| Nominal (L-L) voltage/range <sup>4</sup>             | V    |   |                 | 240 / 211 – 264             |              |                  | 208 / 183 – 250               |
| Max continuous output current                        | A    | 1.0   | 1.21            | 1.35                        | 1.45         | 1.58             | 1.73                          |
| Nominal frequency                                    | Hz   |   |                 | 60                          |              |                  |                               |
| Extended frequency range                             | Hz   |   |                 | 50 – 68                     |              |                  |                               |
| AC short circuit fault current over 3 cycles         | Arms |   |                 | 2                           |              |                  | 4.4                           |
| Max units per 20 A (L-L) branch circuit <sup>5</sup> |      | 16   | 13              | 11                          | 11           | 10               | 9                             |
| Total harmonic distortion                            |      |   |                 | <5%                         |              |                  |                               |
| Overvoltage class AC port                            |      |   |                 | III                         |              |                  |                               |
| AC port backfeed current                             | mA   |   |                 | 30                          |              |                  |                               |
| Power factor setting                                 |      |   |                 | 1.0                         |              |                  |                               |
| Grid-tied power factor (adjustable)                  |      |   |                 | 0.85 leading – 0.85 lagging |              |                  |                               |
| Peak efficiency                                      | %    | 97.5   | 97.6            | 97.6                        | 97.6         | 97.6             | 97.4                          |
| CEC weighted efficiency                              | %    | 97   | 97              | 97                          | 97.5         | 97               | 97                            |
| Night-time power consumption                         | mW   |   |                 | 60                          |              |                  |                               |
| MECHANICAL DATA                                      |      |   |                 |                             |              |                  |                               |
| Ambient temperature range                            |      | -40°C to +60°C (-40°F to +140°F)   |                 |                             |              |                  |                               |
| Relative humidity range                              |      | 4% to 100% (condensing)   |                 |                             |              |                  |                               |
| DC Connector type                                    |      | MC4   |                 |                             |              |                  |                               |
| Dimensions (HxWxD)                                   |      | 212 mm (8.3") x 175 mm (6.9") x 30.2 mm (1.2")   |                 |                             |              |                  |                               |
| Weight                                               |      | 1.08 kg (2.38 lbs)   |                 |                             |              |                  |                               |
| Cooling                                              |      | Natural convection – no fans   |                 |                             |              |                  |                               |
| Approved for wet locations                           |      | Yes   |                 |                             |              |                  |                               |
| Pollution degree                                     |      | PD3   |                 |                             |              |                  |                               |
| Enclosure                                            |      | Class II double-insulated, corrosion resistant polymeric enclosure   |                 |                             |              |                  |                               |
| Environ. category / UV exposure rating               |      | NEMA Type 6 / outdoor   |                 |                             |              |                  |                               |
| COMPLIANCE                                           |      |   |                 |                             |              |                  |                               |
| Certifications                                       |      | CA Rule 21 (UL 1741-SA), UL 62109-1, UL1741/IEEE1547, FCC Part 15 Class B, ICES-0003 Class B, CAN/CSA-C22.2 NO. 107.1-01   |                 |                             |              |                  |                               |
|                                                      |      | This product is UL Listed as PV Rapid Shut Down Equipment and conforms with NEC 2014, NEC 2017, and NEC 2020 section 690.12 and C22.1-2018 Rule 64-218 Rapid Shutdown of PV Systems, for AC and DC conductors, when installed according to manufacturer's instructions. |                 |                             |              |                  |                               |

(1) The IQ8H-208 variant will be operating in grid-tied mode only at 208V AC. (2) No enforced DC/AC ratio. See the compatibility calculator at <https://link.enphase.com/module-compatibility> (3) Maximum continuous input DC current is 10.6A (4) Nominal voltage range can be extended beyond nominal if required by the utility. (5) Limits may vary. Refer to local requirements to define the number of microinverters per branch in your area.

IQ8SE-DS-0001-01-EN-US-2022-03-17



### MICROINVERTER DATA SHEET

THE MICHAEL HOOL RESIDENCE  
502 E WILLOW ROAD,  
MILWAUKEE, WI 53217  
414-791-8255

SOLENERGY  
PHIL SUTTER  
LIC#: DC-04210045 EXP: 2023  
7182 HWY 14, #201  
MIDDLETON, WI 53562  
608.558.3842  
jdhirbrunner@solenergysolar.com

SIGNED: \_\_\_\_\_ DATE: \_\_\_\_\_

09/15/2022

DRAWN BY: BPM

APN: 0590020000

LOT: 0.25 ACRES


DWELLING: ---

D-2



Enphase  
IQ Combiner 3  
(X-IQ-AM1-240-3)

The **Enphase IQ Combiner 3™** with Enphase IQ Envoy™ consolidates interconnection equipment into a single enclosure and streamlines PV and storage installations by providing a consistent, pre-wired solution for residential applications. It offers up to four 2-pole input circuits and Eaton BR series busbar assembly.

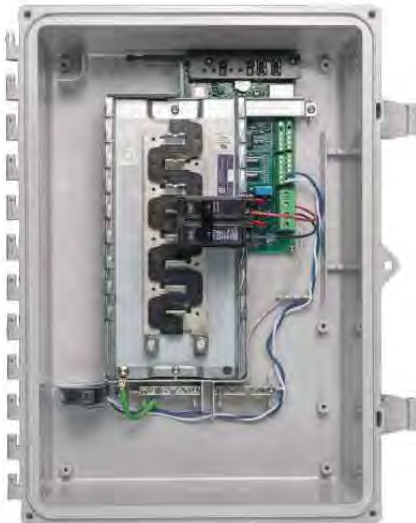

Smart

- Includes IQ Envoy for communication and control
- Flexible networking supports Wi-Fi, Ethernet, or cellular
- Optional AC receptacle available for PLC bridge
- Provides production metering and optional consumption monitoring

Simple

- Reduced size from previous combiner
- Centered mounting brackets support single stud mounting
- Supports back and side conduit entry
- Up to four 2-pole branch circuits for 240 VAC plug-in breakers (not included)
- 80 A total PV or storage branch circuits

Reliable

- Durable NRTL-certified NEMA type 3R enclosure
- Five-year warranty
- UL listed



To learn more about Enphase offerings, visit [enphase.com](https://enphase.com)



Enphase IQ Combiner 3

| MODEL NUMBER   |   |
|---|---|
| IQ Combiner 3 X-IQ-AM1-240-3   |   |
| IQ Combiner 3 with Enphase IQ Envoy™ printed circuit board for integrated revenue grade PV production metering (ANSI C12.20 +/- 0.5%) and optional* consumption monitoring (+/- 2.5%). |   |
| ACCESSORIES and REPLACEMENT PARTS (not included, order separately)   |   |
| Enphase Mobile Connect™   |   |
| CELLMODEM-03 (4G / 12-year data plan)   | Plug-and-play industrial grade cellular modem with data plan for systems up to 60 microinverters. (Available in the US, Canada, Mexico, Puerto Rico, and the US Virgin Islands, where there is adequate cellular service in the installation area.)   |
| CELLMODEM-01 (3G / 5-year data plan)   |   |
| CELLMODEM-M1 (4G based LTE-M / 5-year data plan)   |   |
| Consumption Monitoring* CT   |   |
| CT-200-SPLIT   | Split core current transformers enable whole home consumption metering (+/- 2.5%).   |
| Circuit Breakers   | Supports Eaton BR210, BR215, BR220, BR230, BR240, BR250, and BR260 circuit breakers.   |
| BRK-10A-2-240   | Circuit breaker, 2 pole, 10A, Eaton BR210   |
| BRK-15A-2-240   | Circuit breaker, 2 pole, 15A, Eaton BR215   |
| BRK-20A-2P-240   | Circuit breaker, 2 pole, 20A, Eaton BR220   |
| EPLC-01   | Power line carrier (communication bridge pair), quantity 2   |
| XA-PLUG-120-3   | Accessory receptacle for Power Line Carrier in IQ Combiner 3 (required for EPLC-01)   |
| XA-ENV-PCBA-3   | Replacement IQ Envoy printed circuit board (PCB) for Combiner 3   |
| ELECTRICAL SPECIFICATIONS   |   |
| Rating   | Continuous duty   |
| System voltage   | 120/240 VAC, 60 Hz   |
| Eaton BR series busbar rating   | 125 A   |
| Max. continuous current rating (output to grid)   | 65 A   |
| Max. fuse/circuit rating (output)   | 90 A   |
| Branch circuits (solar and/or storage)   | Up to four 2-pole Eaton BR series Distributed Generation (DG) breakers only (not included)   |
| Max. continuous current rating (input from PV)   | 64 A   |
| Max. total branch circuit breaker rating (input)   | 80A of distributed generation / 90A with IQ Envoy breaker included   |
| Production Metering CT   | 200 A solid core pre-installed and wired to IQ Envoy   |
| MECHANICAL DATA   |   |
| Dimensions (WxHxD)   | 49.5 x 37.5 x 16.8 cm (19.5" x 14.75" x 6.63"). Height is 21.06" (53.5 cm with mounting brackets).   |
| Weight   | 7.5 kg (16.5 lbs)   |
| Ambient temperature range   | -40° C to +46° C (-40° to 115° F)   |
| Cooling   | Natural convection, plus heat shield   |
| Enclosure environmental rating   | Outdoor, NRTL-certified, NEMA type 3R, polycarbonate construction   |
| Wire sizes   | <ul style="list-style-type: none"><li>• 20 A to 50 A breaker inputs: 14 to 4 AWG copper conductors</li><li>• 60 A breaker branch input: 4 to 1/0 AWG copper conductors</li><li>• Main lug combined output: 10 to 2/0 AWG copper conductors</li><li>• Neutral and ground: 14 to 1/0 copper conductors</li></ul> Always follow local code requirements for conductor sizing. |
| Altitude   | To 2000 meters (6,560 feet)   |
| INTERNET CONNECTION OPTIONS   |   |
| Integrated Wi-Fi   | 802.11b/g/n   |
| Ethernet   | Optional, 802.3, Cat5E (or Cat 6) UTP Ethernet cable (not included)   |
| Cellular   | Optional, CELLMODEM-01 (3G) or CELLMODEM-03 (4G) or CELLMODEM-M1 (4G based LTE-M) (not included)   |
| COMPLIANCE   |   |
| Compliance, Combiner   | UL 1741<br>CAN/CSA C22.2 No. 107.1<br>47 CFR, Part 15, Class B, ICES 003<br>Production metering: ANSI C12.20 accuracy class 0.5 (PV production)   |
| Compliance, IQ Envoy   | UL 60601-1/CANCSA 22.2 No. 61010-1   |
| * Consumption monitoring is required for Enphase Storage Systems.   |   |

To learn more about Enphase offerings, visit [enphase.com](https://enphase.com)

© 2018 Enphase Energy. All rights reserved. All trademarks or brands in this document are registered by their respective owner.  
2018-09-13



COMBINER DATA SHEET

THE MICHAEL HOOL RESIDENCE  
502 E WILLOW ROAD,  
MILWAUKEE, WI 53217  
414-791-8255

SOLENERGY  
PHIL SUTTER  
LIC#: DC-04210045 EXP: 2023  
7182 HWY 14, #201  
MIDDLETON, WI 53562  
608.558.3842  
jdhrsbrunner@solenergysolar.com

SIGNED: \_\_\_\_\_ DATE: \_\_\_\_\_

09/15/2022

DRAWN BY: BPM

APN: 0590020000

LOT: 0.25 ACRES

DWELLING: ---

D-3



pe.eaton.com



Eaton general duty cartridge fuse safety switch

DG222NRB

UPC:782113144221

Dimensions:

- Height: 14.37 IN
- Length: 7.35 IN
- Width: 8.4 IN

Weight:10 LB

Notes:Maximum hp ratings apply only when dual element fuses are used. 3-Phase hp rating shown is a grounded B phase rating, UL listed.

Warranties:

- Eaton Selling Policy 25-000, one (1) year from the date of installation of the Product or eighteen (18) months from the date of shipment of the Product, whichever occurs first.

Specifications:

- Type: General duty, cartridge fused
- Amperage Rating: 60A
- Enclosure: NEMA 3R
- Enclosure Material: Painted galvanized steel
- Fuse Class Provision: Class H fuses
- Fuse Configuration: Fusible with neutral
- Number Of Poles: Two-pole
- Number Of Wires: Three-wire
- Product Category: General duty safety switch
- Voltage Rating: 240V

Supporting documents:

- [Eatons Volume 2-Commercial Distribution](#)
- [Eaton Specification Sheet - DG222NRB](#)

Certifications:

- UL Listed

Product compliance: No Data



AC DISCONNECT DATA SHEET

THE MICHAEL HOOL RESIDENCE  
502 E WILLOW ROAD,  
MILWAUKEE, WI 53217  
414-791-8255

SOLENERGY  
PHIL SUTTER  
LIC#: DC-04210045 EXP: 2023  
7182 HWY 14, #201  
MIDDLETON, WI 53562  
608.558.3842  
jdhirbrunner@solenergysolar.com

SIGNED: \_\_\_\_\_ DATE: \_\_\_\_\_

09/15/2022

DRAWN BY: BPM

APN: 0590020000

LOT: 0.25 ACRES

DWELLING: ---

D-4





Damaging roof shingles used to be one of a solar installers' worst challenges.

Now, the easy, affordable solution is NanoMount®, SunModo's patented solar mounting innovation.

The mount eliminates the need for lifting shingles and dramatically reduces the installation time.

**The NanoMount® Advantage**

- ✓ The fastest roof attachment in solar.
- ✓ Versatile mounting options including direct-to-decking.
- ✓ Eliminates the need to lift shingles and prevents damage to shingles.
- ✓ High-Velocity Hurricane Zone Approved - Passed TAS 100 (a) Wind-Driven Rain Test.
- ✓ All materials are compatible with asphalt shingles and single-ply roof membranes.

**Key Features of NanoMount®**

5 levels of protection against water penetration



**Technical Data**

|                      |                                                                  |
|----------------------|------------------------------------------------------------------|
| Application          | Residential roof coverings, commercial single-ply roof membranes |
| Material             | High grade aluminum, 304 stainless steel hardware                |
| Finish               | Black powder coating                                             |
| Roof Attachment      | Rafter and decking                                               |
| Structural integrity | IBC and IRC Compliant                                            |
| Warranty             | 25 years                                                         |

SunModo, Corp. Vancouver, WA., USA • www.sunmodo.com • 360.844.0048 • info@sunmodo.com



**ATTACHMENT DATA SHEET**

THE MICHAEL HOOL RESIDENCE  
502 E WILLOW ROAD,  
MILWAUKEE, WI 53217  
414-791-8255

SOLENERGY  
PHIL SUTTER  
LIC#: DC-04210045 EXP: 2023  
7182 HWY 14, #201  
MIDDLETON, WI 53562  
608.558.3842  
jdhirbrunner@solenergysolar.com

SIGNED: \_\_\_\_\_ DATE: \_\_\_\_\_

09/15/2022

DRAWN BY: BPM

APN: 0590020000

LOT: 0.25 ACRES

DWELLING: ---

D-5





## SMR100 Rail




## SMR200 Rail



| Part Number   | Description                       |
|---------------|-----------------------------------|
| A20422-168-BK | SMR100 Rail, Black Anodized, 168" |
| A20431-168-BK | SMR200 Rail, Black Anodized, 168" |
| A20440-BK1    | SMR100 Rail End Cap, Black        |
| A20440-BK2    | SMR200 Rail End Cap, Black        |

## Cut Sheet

### SMR100 Rail

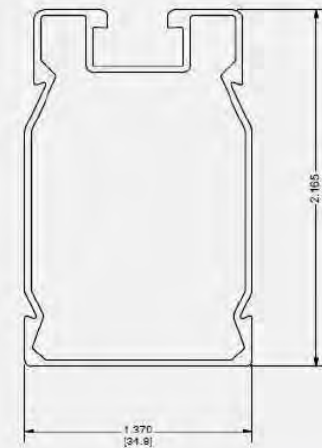


#### Mechanical Properties

Material: 6005-T5 Aluminum  
Weight: 0.4126 lbs/ft (0.614 kg/m)  
Ultimate Tensile Strength: 37.7 ksi (260 MPa)  
Yield Strength: 34.8 ksi (240 MPa)

#### Section Properties

Sx: 0.196 in<sup>3</sup> (3.21 cm<sup>3</sup>)  
Sy: 0.146 in<sup>3</sup> (2.39 cm<sup>3</sup>)  
Area (X-section): 0.352 in<sup>2</sup> (2.27 cm<sup>2</sup>)

### SMR200 Rail

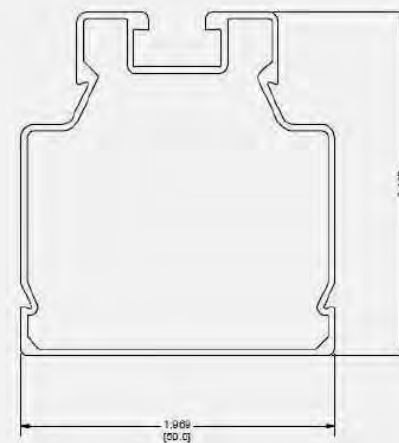

#### Mechanical Properties

Material: 6005-T5 Aluminum  
Weight: 0.453 lbs/ft (0.626 kg/m)  
Ultimate Tensile Strength: 37.7 ksi (260 MPa)  
Yield Strength: 34.8 ksi (240 MPa)

#### Section Properties

Sx: 0.223 in<sup>3</sup> (3.74 cm<sup>3</sup>)  
Sy: 0.189 in<sup>3</sup> (3.10 cm<sup>3</sup>)  
Area (X-section): 0.388 in<sup>2</sup> (1.22 cm<sup>2</sup>)

D10225-V001

Dimensions shown are inches (and millimeters)

Details are subject to change without notice



## RAIL DATA SHEET

THE MICHAEL HOOL RESIDENCE  
502 E WILLOW ROAD,  
MILWAUKEE, WI 53217  
414-791-8255

SOLENERGY  
PHIL SUTTER  
LIC#: DC-04210045 EXP: 2023  
7182 HWY 14, #201  
MIDDLETON, WI 53562  
608.558.3842  
jdhirbrunner@solenenergysolar.com

SIGNED: \_\_\_\_\_ DATE: \_\_\_\_\_

09/15/2022

DRAWN BY: BPM

APN: 0590020000

LOT: 0.25 ACRES

DWELLING: ---

# D-6





Catalog No. UHTRS202BMEP

Description: RESIDENTIAL 200 AMP OH

UPC No 784567721751

Home > Single Socket Metering > Single Socket Metering

METER SKT - (1) 200A 600V 1P3W N3R G90 4-TERM SMALL HUB OPNG HORN BYP TRIPLEX GRD TOP/BOTTOM FEED

Descriptors

|          |                        |
|----------|------------------------|
| Category | Single Socket Metering |
|----------|------------------------|

Specifications

|                                 |                   |
|---------------------------------|-------------------|
| Phase                           | 1                 |
| Voltage                         | 600               |
| Amps                            | 200               |
| Hub Type                        | Small Hub Opening |
| # of Terminals                  | 4                 |
| Lever Bypass                    | No                |
| Horned Bypass                   | Yes               |
| Socket Type                     | Ringless          |
| Enclosure Type                  | N3R               |
| Metal Type                      | G90 Steel         |
| Overhead/ Underground Line Feed | Top/Bottom        |
| Wire Range (Cu/Al)              | #8-250MCM         |
| Triplex Ground                  | Yes               |

Publications

| Title                                               | Publication No. | Publication Type                 |
|-----------------------------------------------------|-----------------|----------------------------------|
| Outline Drawing for Part # UHTRS202BMEP<br>TOM FEED | UHTRS202BMEP    | Drawings-Outline and Dimensional |

**Additional Documentation:** Visit our Publication Library to find technical documentation, time current curves, CSI Specifications and promotional literature.



PV METER DATA SHEET

THE MICHAEL HOOL RESIDENCE  
502 E WILLOW ROAD,  
MILWAUKEE, WI 53217  
414-791-8255

SOLENERGY  
PHIL SUTTER  
LIC#: DC-04210045 EXP: 2023  
7182 HWY 14, #201  
MIDDLETON, WI 53562  
608.558.3842  
jdhirbrunner@solenergysolar.com

SIGNED: \_\_\_\_\_ DATE: \_\_\_\_\_

09/15/2022

DRAWN BY: BPM

APN: 0590020000

LOT: 0.25 ACRES

DWELLING: ---

D-7

JUNCTION BOX & CONDUIT RACEWAYS

NEC 690.31(E)(3) – CONDUIT / ALL JUNCTION BOXES

**WARNING:**  
PHOTOVOLTAIC POWER SOURCE

NEC 690.35(F) – UNDERGROUND SYSTEM JUNCTION BOXES

**WARNING:**  
ELECTRIC SHOCK HAZARD  
THE DC CONDUCTORS OF THIS  
PHOTOVOLTAIC SYSTEM ARE  
UNDERGROUND AND MAY BE  
ENERGIZED.

DC DISCONNECTS

NEC 690.14(4) GROUNDED SYSTEMS

**WARNING:**  
ELECTRIC SHOCK HAZARD  
DO NOT TOUCH TERMINALS.  
TERMINALS ON BOTH LINE AND  
LOAD SIDES MAY BE  
ENERGIZED IN THE OPEN  
POSITION.

NEC 690.35(F) UNGROUNDED SYSTEMS

**WARNING:**  
ELECTRIC SHOCK HAZARD  
THE DC CONDUCTORS OF THIS  
PHOTOVOLTAIC SYSTEM ARE  
UNDERGROUND AND MAY BE  
ENERGIZED.

NEC 690.14(C)(2)

**PHOTOVOLTAIC  
DC DISCONNECT**

NEC 690.53

"GRID-TIED PHOTOVOLTAIC POWER SOURCE"  
OPERATING CURRENT: 32.67A  
OPERATING VOLTAGE: 240V  
MAXIMUM SYSTEM VOLTAGE: 240V  
MAXIMUM SYSTEM CURRENT: 40.84A  
MAXIMUM INVERTER OUTPUT: 8,100W, 40.84A, 240VAC

INVERTER

NEC 690.5(C) – GROUNDED SYSTEMS

**WARNING:**  
ELECTRIC SHOCK HAZARD  
IF A GROUND FAULT IS  
INDICATED, NORMALLY  
GROUNDED CONDUCTORS MAY  
BE UNDERGROUND AND  
ENERGIZED

NEC 690.35(F) – UNGROUNDED SYSTEMS

**WARNING:**  
ELECTRIC SHOCK HAZARD  
DC CONDUCTORS OF THIS  
PHOTOVOLTAIC SYSTEM ARE  
UNDERGROUND AND MAY BE  
ENERGIZED

PRODUCTION METER

ONLY AT METER LOCATION

**PHOTOVOLTAIC  
SYSTEM METER**

AC DISCONNECTS

NEC 690.14(C)(2)

**PHOTOVOLTAIC  
AC DISCONNECT**

NEC 690.54

NOMINAL AC VOLTAGE 240V  
RATED AC OUTPUT CURRENT 32.67A

NEC 705.12(D)(4) – ON A LINE SIDE TAP

**WARNING:** DUAL POWER SOURCE  
SECOND SOURCE IS PV SYSTEM

PER CODE NEC 690.56(C)

**PHOTOVOLTAIC SYSTEM  
EQUIPPED WITH RAPID  
SHUTDOWN**

MAIN SERVICE PANEL

NEC 705.12(D)(7) – NEAR PV BREAKER

**WARNING:**  
INVERTER OUTPUT CONNECTION  
DO NOT RELOCATE THIS  
OVERCURRENT PROTECTION  
DEVICE

NEC 705.12(D)(4), 690.56(B) – ON PANEL COVER

**WARNING:** DUAL POWER SOURCE  
POWER IS BEING SUPPLIED TO  
THIS PANEL FROM THE UTILITY  
AND A SOLAR PV SYSTEM.  
THE SOLAR PV DISCONNECT IS  
LOCATED:



NEC 690.14(C)(2) – NEAR PV BREAKER

**PHOTOVOLTAIC  
AC DISCONNECT**

NEC 690.54 – ON PANEL COVER

NOMINAL AC VOLTAGE 240V  
RATED AC OUTPUT CURRENT 32.67A

690.56(C) Buildings with Rapid  
Shutdown.

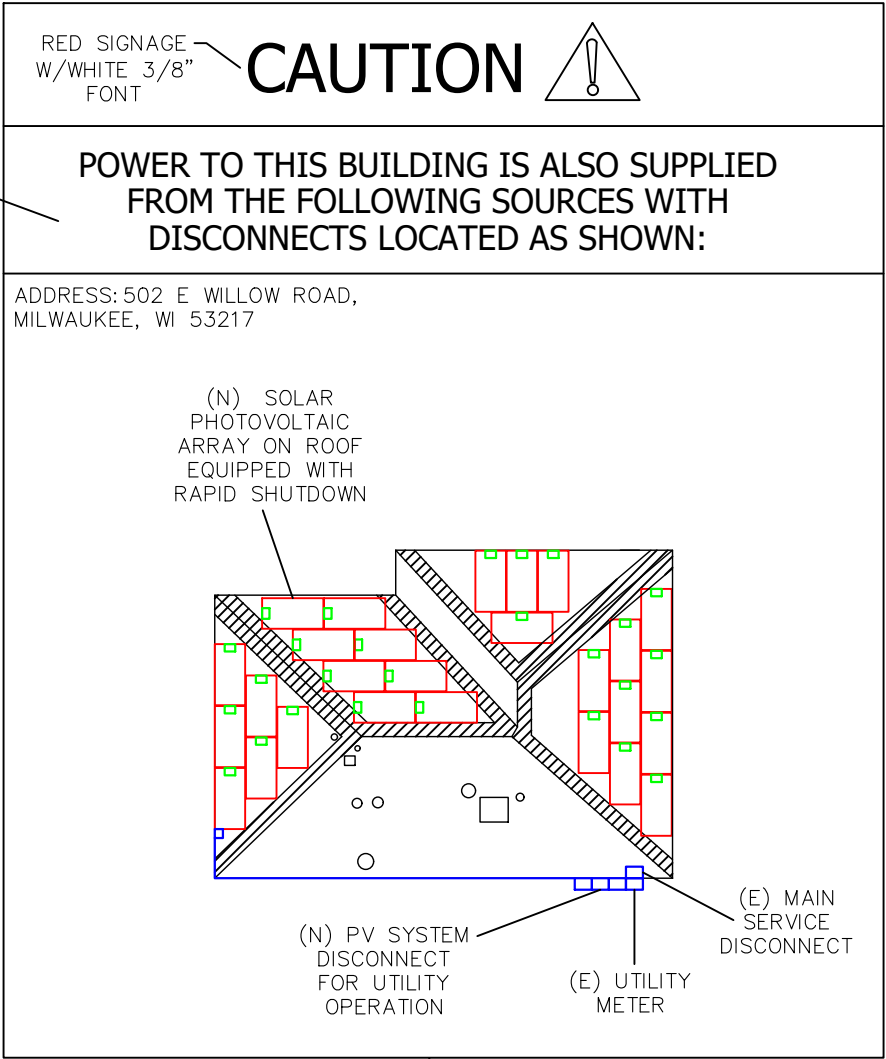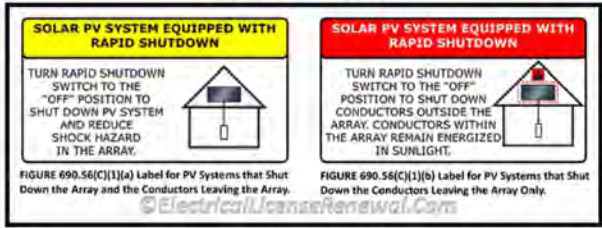

WARNING PLACARDS

THE MICHAEL HOOL RESIDENCE  
502 E WILLOW ROAD,  
MILWAUKEE, WI 53217  
414-791-8255

SOLENERGY  
PHIL SUTTER  
LIC#: DC-04210045 EXP: 2023  
7182 HWY 14, #201  
MIDDLETON, WI 53562  
608.558.3842  
jdhirbrunner@solenergysolar.com

SIGNED: \_\_\_\_\_ DATE: \_\_\_\_\_

09/15/2022

DRAWN BY: BPM

APN: 0590020000

LOT: 0.25 ACRES

DWELLING: ---

L-1



**VILLAGE OF FOX POINT**

7200 N Santa Monica Blvd  
Fox Point, WI 53217  
(414) 247-6622  
www.villageoffoxpoint.com

**Permit Number:****B-**

| OFFICE USE ONLY |
|-----------------|
| Issued Date     |
| Zoning          |

**BUILDING PERMIT**

|                           |                          |                            |                                                |
|---------------------------|--------------------------|----------------------------|------------------------------------------------|
| Job Address               | 7823 N Boyd way          | Building Type: Residential | <input checked="" type="checkbox"/> Commercial |
| Description of Work       | Construction of New deck |                            |                                                |
| Estimated Cost of Project | \$ 16,000                |                            |                                                |

|                |                 |                |                                 |
|----------------|-----------------|----------------|---------------------------------|
| Owner/Occupant | Vincent Murray  |                |                                 |
| Business Name  |                 | Contact Name   | Vincent Boyd                    |
| Address        | 7823 N Boyd Way | City/State/Zip | Fox Point, WI 53217             |
| Phone          | 262-573-0720    | Email          | vmurray@dominicanhighschool.com |

**\*\*Cautionary Statement required when homeowner is applying for permit\*\***

|                       |                                   |                                 |                                  |
|-----------------------|-----------------------------------|---------------------------------|----------------------------------|
| Contractor            | Lakeside Contracting - Jason Rose |                                 |                                  |
| Company Name          | Lakeside Contracting              | Contact Name                    | Jason Rose                       |
| Address               | 208 N River Rd                    | City/State/Zip                  | West Bend WI 53095               |
| Phone                 | 262-221-4321                      | Email                           | lakesidecontractingmkr@gmail.com |
| Dwelling Contractor # | DC-051500021                      | Dwelling Contractor Qualifier # | DCQ-051500001                    |

| Square Footage Under Construction |           |          |          |        |
|-----------------------------------|-----------|----------|----------|--------|
| 1st Floor                         | 2nd Floor | Basement | Addition | Garage |
|                                   |           |          | 384 LF+  |        |

| Description   | Rate                 | Amount      |
|---|----------------------|-------------|
| Project - Per \$1,000 of estimated cost                                                                         | \$10.00              | 160.00      |
| Building Board                                                                                                  | \$75.00              | 75.00       |
| Footing early start - \$230.00 one and two family; \$305.00 commercial                                          |                      |             |
| Plan Review - \$275.00 one and two family; New Single Family Construction \$330.00 plus \$30.00/unit commercial |                      |             |
| State Seal   | \$75.00              |             |
| Razing, Interior Demolition \$925.00 max/bld                                                                    | \$95.00 minimum plus | \$0.13/sqft |
| Moving buildings                                                                                                | \$250.00 plus        | \$0.13/sqft |
| Fuel tanks - Per 1,000 gallons                                                                                  | \$25.00              |             |
| Re-inspection                                                                                                   | \$100.00             |             |
| Work started without permit                                                                                     | Double               |             |
| Minimum Fee   | \$70.00              |             |
| Payable to: Village of Fox Point                                                                                | Total Permit Fee     | \$          |

**Applicant Signature****Date**

Rev 01/22

**ISSUED PERMITS** are available on the Village website under **PERMITS & LICENSES**

VILLAGE OF FOX POINT  
7200 N. SANTA MONICA BLVD  
FOX POINT WI 53217

414-351-8900

Receipt No: 1.058212



Oct 18, 2022

7823 N Boyd Way

|                                      |        |
|--------------------------------------|--------|
| Previous Balance:                    | .00    |
| LICENSES & PERMITS - BUILDING PERMIT | 160.00 |
| 24-44460 BUILDING PERMIT             |        |
| <hr/>                                |        |
| Total:                               | 160.00 |
| <hr/>                                |        |
| CREDIT CARD                          | 160.00 |
| Payor: Caleb Rose                    |        |
| Total Applied:                       | 160.00 |
| <hr/>                                |        |
| Change Tendered:                     | .00    |
| <hr/>                                |        |

10/18/2022 11:03 AM

Azek railing system with 2x2 balusters spaced to code

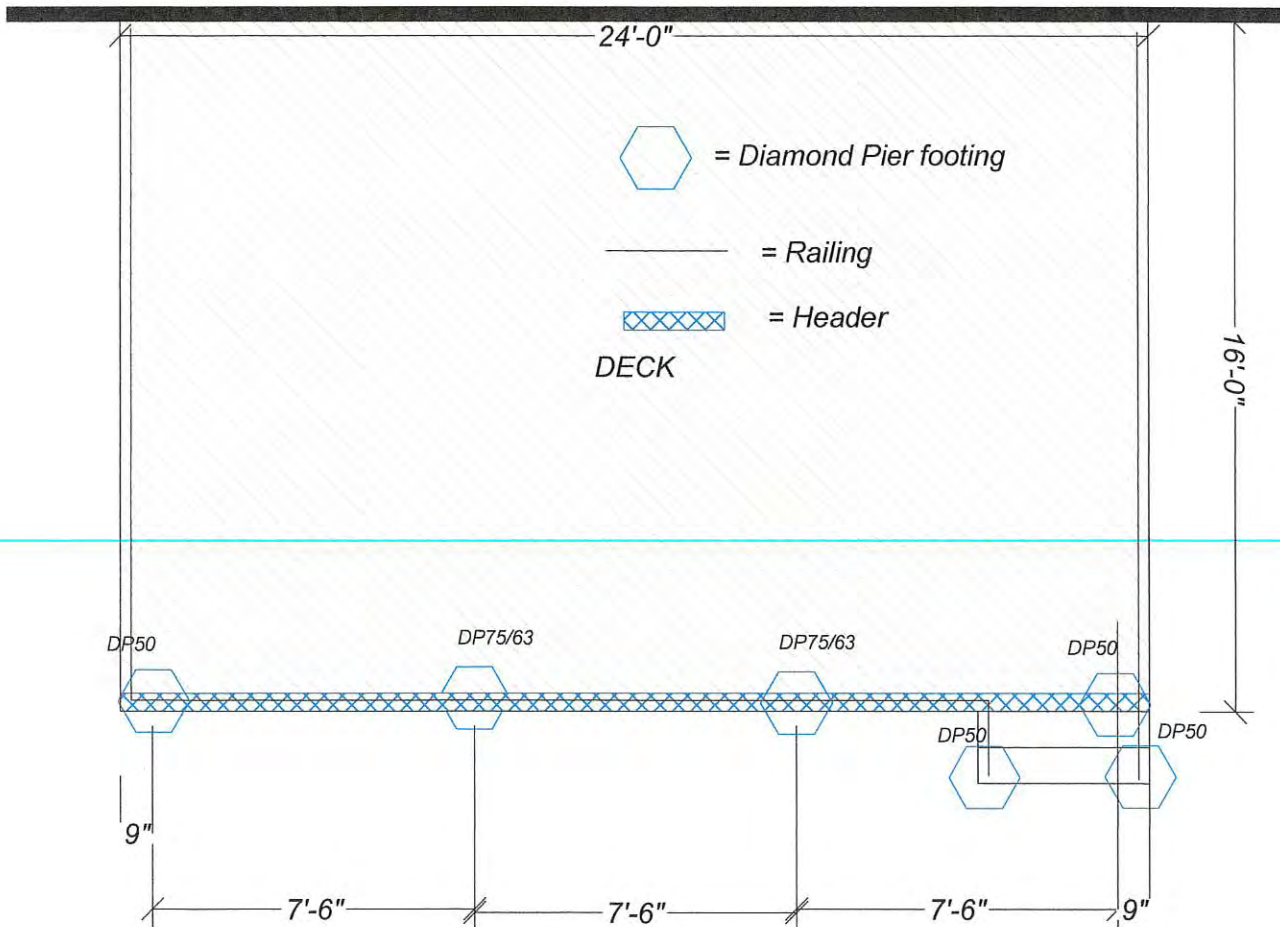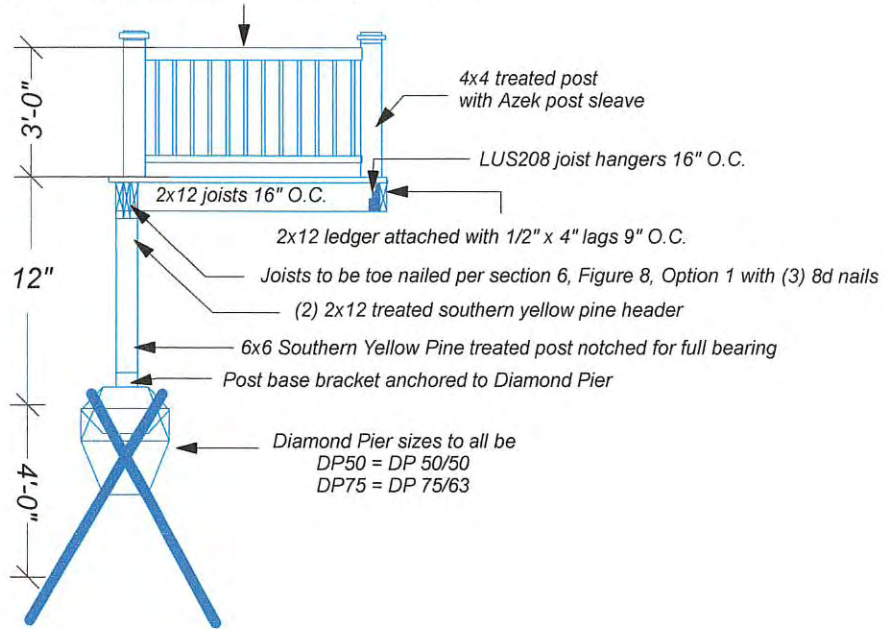







**VILLAGE OF FOX POINT**  
7200 N Santa Monica Blvd  
Fox Point, WI 53217  
(414) 247-6622  
www.villageoffoxpoint.com

**Permit Number:**

**B-**

**OFFICE USE ONLY**

Issued Date

Zoning

**BUILDING PERMIT**

|                                                                     |   |
|---------------------------------------------------------------------|---|
| <b>Job Address</b> 1554 E. Goodrich Lane                            | <b>Building Type:</b> Residential <input checked="" type="checkbox"/> Commercial <input type="checkbox"/> |
| <b>Description of Work</b> Master Suite addition & Mudroom addition |   |
|                                                                     |   |
|                                                                     |   |
| <b>Estimated Cost of Project \$</b> 350,000.00                      |   |

|                       |                |
|-----------------------|----------------|
| <b>Owner/Occupant</b> |                |
| Business Name         | Contact Name   |
| Address               | City/State/Zip |
| Phone                 | Email          |

**\*\*Cautionary Statement required when homeowner is applying for permit\*\***

|                                   |                                          |
|-----------------------------------|------------------------------------------|
| <b>Contractor</b>                 |                                          |
| Company Name Kleiber Construction | Contact Name Tom Damrow                  |
| Address 510 Water Street          | City/State/Zip Sheboygan Falls, WI 53085 |
| Phone 1-920-838-6260              | Email tom@kleiberconstruction.com        |
| Dwelling Contractor # 1252264     | Dwelling Contractor Qualifier # 1252202  |

| Square Footage Under Construction |                       |          |                      |        |
|-----------------------------------|-----------------------|----------|----------------------|--------|
| 1 <sup>st</sup> Floor             | 2 <sup>nd</sup> Floor | Basement | Addition 1,169 sq ft | Garage |

| Description   | Rate                 | Amount      |
|---|----------------------|-------------|
| Project - Per \$1,000 of estimated cost                                                                         | \$10.00              | 3,500.00    |
| Building Board                                                                                                  | \$75.00              | 75.00       |
| Footing early start - \$230.00 one and two family; \$305.00 commercial                                          |                      |             |
| Plan Review - \$275.00 one and two family; New Single Family Construction \$330.00 plus \$30.00/unit commercial |                      |             |
| State Seal   | \$75.00              |             |
| Razing, Interior Demolition \$925.00 max/bld                                                                    | \$95.00 minimum plus | \$0.13/sqft |
| Moving buildings                                                                                                | \$250.00 plus        | \$0.13/sqft |
| Fuel tanks - Per 1,000 gallons                                                                                  | \$25.00              |             |
| Re-inspection                                                                                                   | \$100.00             |             |
| Work started without permit                                                                                     | Double               |             |
|   | Minimum Fee          | \$70.00     |
| Payable to: Village of Fox Point                                                                                | Total Permit Fee     | \$ 3,575.00 |

**Applicant Signature**

*Tom Damrow*


**Date**

10/24/22

Rev 01/22

**ISSUED PERMITS are available on the Village website under PERMITS & LICENSES**



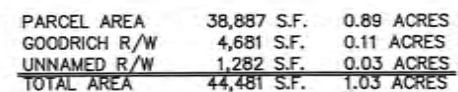


-EXISTING HOUSE = 2,223 S.F.  
TOTAL IMPERVIOUS= 2,223 S.F.  
TOTAL AREA = 44,481 S.F  
OPEN AREA = 42,258 S.F.

- EXISTING HOUSE = 2,223 S.F.
- PROPOSED MUD ROOM ADDITION = 244 S.F.
- PROPOSED BEDROOM ADDITION = 894 S.F.

TOTAL IMPERVIOUS= 3,361 S.F.  
TOTAL AREA = 44,481 S.F.  
OPEN AREA = 41,120 S.F.

I HEREBY CERTIFY THAT THE IMPROVEMENTS SHOWN ON THIS DRAWING  
ARE A TRUE AND CORRECT REPRESENTATION OF THE EXISTING  
CONDITIONS AS OBTAINED BY FIELD OCTOBER 21, 2022


ERIC R. OTTE, PLS S-2440

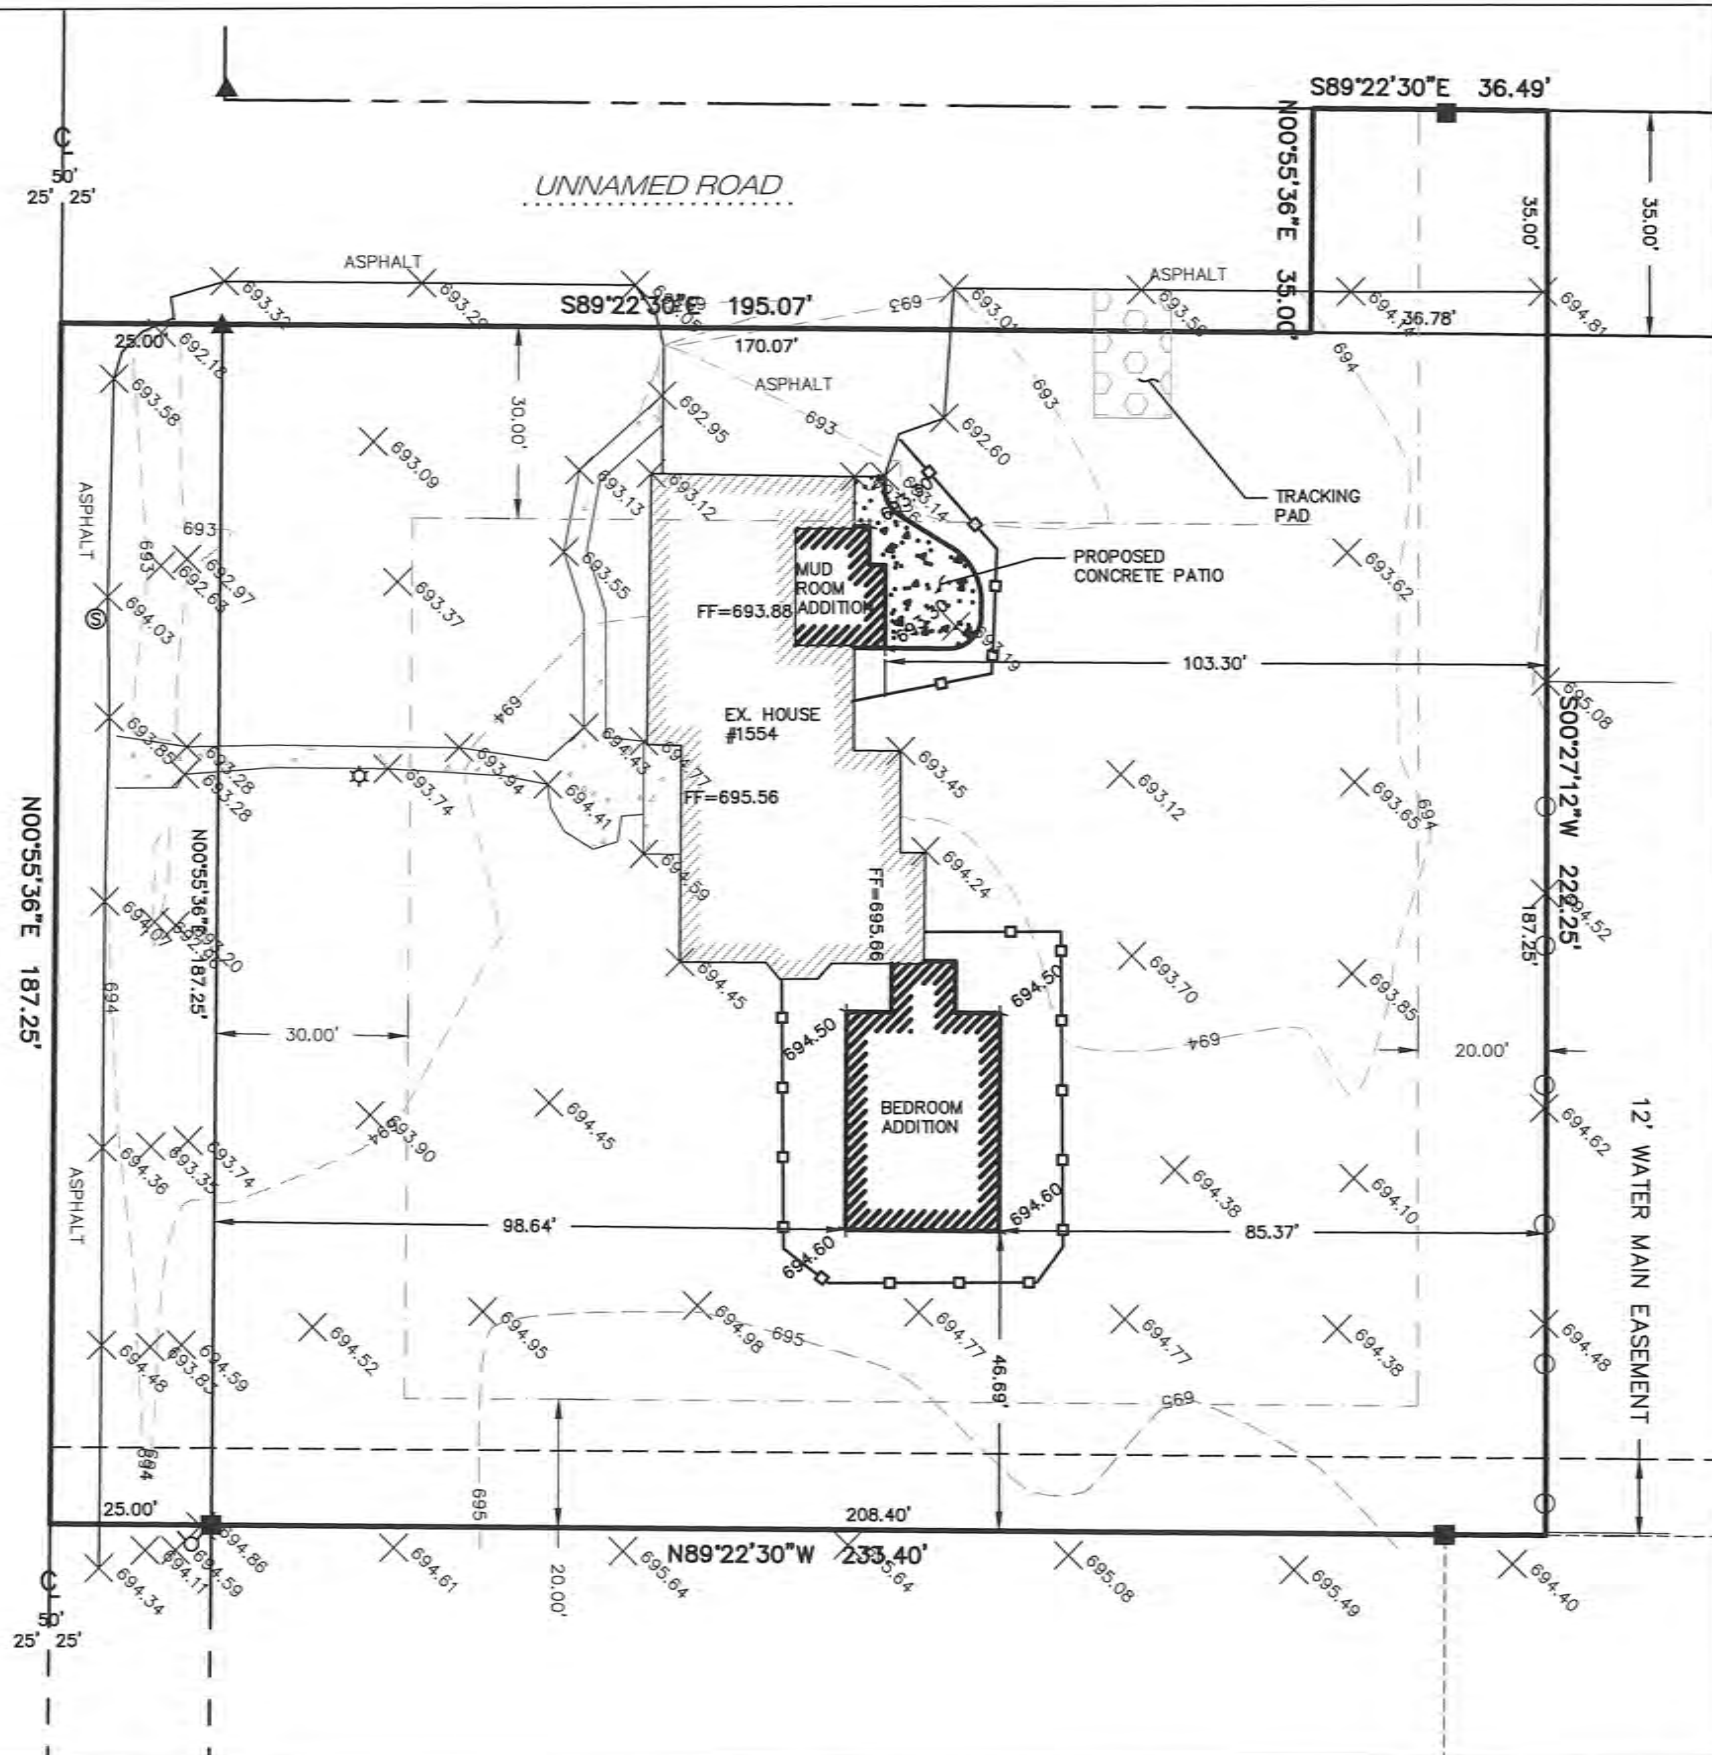

|                                                                        |                                                             |                                                      |                                               |               |   |   |   |   |
|------------------------------------------------------------------------|-------------------------------------------------------------|------------------------------------------------------|-----------------------------------------------|---------------|---|---|---|---|
| DRAWN BY <u>DTH</u><br>CHECKED BY <u>ERO</u><br>APPROVED BY <u>ERO</u> | SCALES<br>HORIZONTAL <u>1" = 30'</u><br>VERTICAL <u>N/A</u> | PROJECT NO. <u>045.119</u><br>DATE <u>10/24/2022</u> | REVISIONS<br>_____<br>_____<br>_____<br>_____ | BENCH<br>MARK | SANITARY MANHOLE RIM COVER @ THE NORTHWEST CORNER OF<br>PROPERTY, IN THE EAST EDGE OF PAVEMENT OF E. GOODRICH LANE<br>ELEV.=693.99 | DATUM<br>NAVD '88 <input checked="" type="checkbox"/><br>ASSUMED <input type="checkbox"/><br>CITY <input type="checkbox"/><br>PROJECT <input type="checkbox"/> | SITE/DRAINAGE PLAN FOR<br><b>DAVID &amp; JULIE ROSENE</b><br>1554 E. GOODRICH LANE<br>VILLAGE OF FOX POINT, MILWAUKEE COUNTY, WISCONSIN | <b>J.E. ARTHUR AND ASSOCIATES, INC.</b><br>ENGINEERS SURVEYORS PLANNERS<br>FOND DU LAC, WISCONSIN 54635<br>PHONE (620) 822-5703 |
|------------------------------------------------------------------------|-------------------------------------------------------------|------------------------------------------------------|-----------------------------------------------|---------------|---|---|---|---|



SCALE: 1/4" = 1'-0"

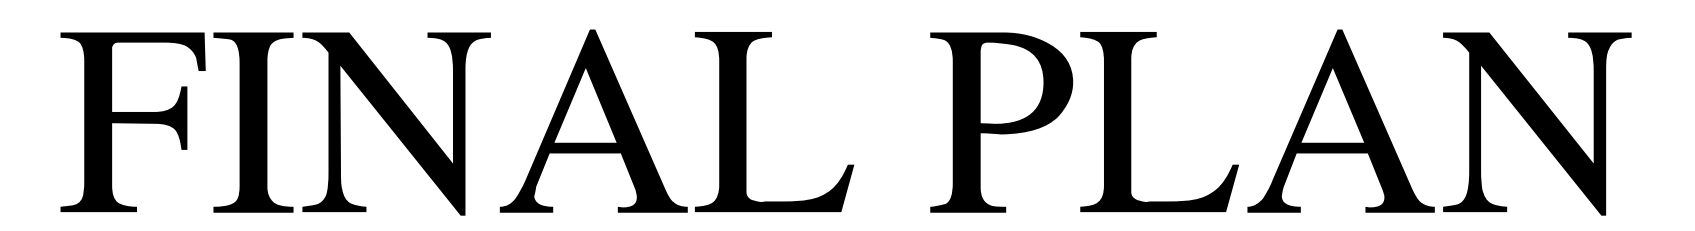

1) NEW DAVINCI SELECT SHAKES  
AT ENTIRE ROOF

### 3) MARVIN ULTIMATE WINDOWS

► BUILDER IS TO VERIFY ALL DIMENSIONS AND HEIGHTS OFF EXISTING BUILDING AT JOBSITE BEFORE ACTUAL CONSTRUCTION BEGINS.



SCALE: 1/4" = 1'-0"

SCALE: 1/4" = 1'-0"


[illegible]



FINAL PLAN

FOUNDATION PLAN


SCALE: 1/4" = 1'-0"

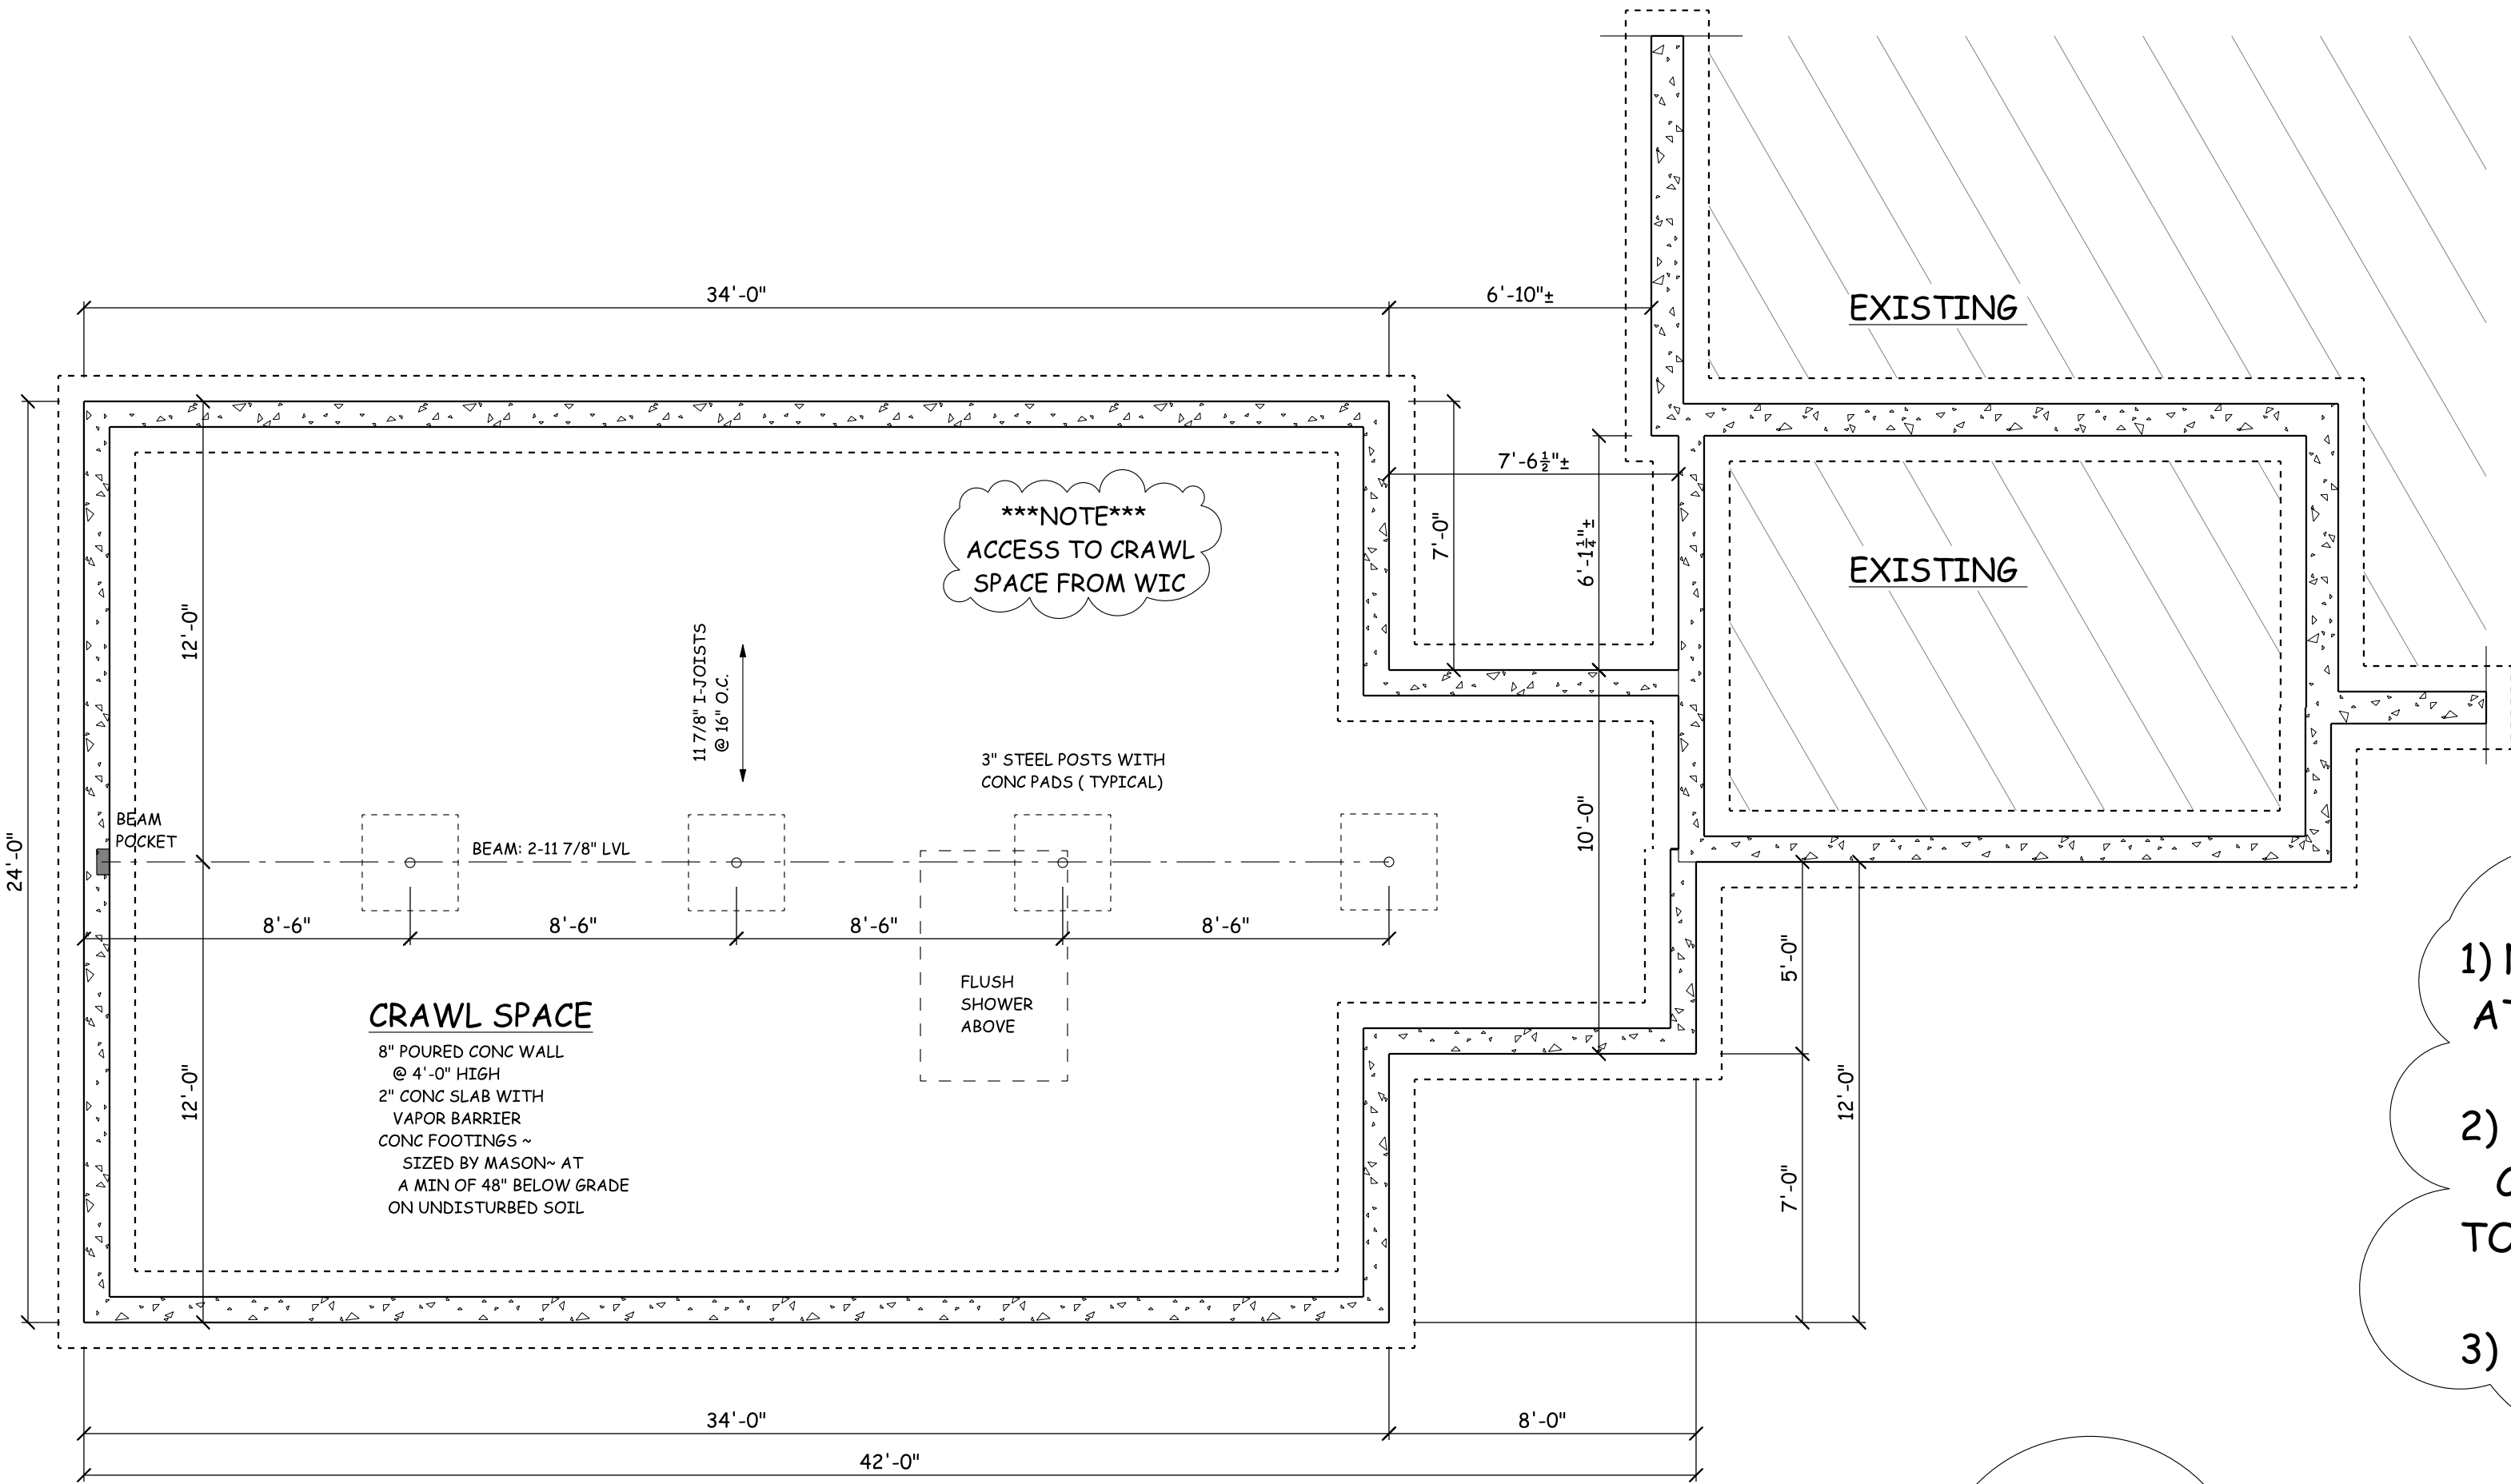

- \*\*\*NOTE\*\*\*
- 1) NEW DAVINCI SELECT SHAKES AT ENTIRE ROOF
  - 2) CEDAR SOFFIT, FASCIA, CROWN AND BED MOULDING TO MATCH EXISTING HOUSE
  - 3) MARVIN ULTIMATE WINDOWS

\*\*\*NOTE\*\*\*

BUILDER IS TO VERIFY ALL DIMENSIONS AND HEIGHTS OFF EXISTING BUILDING AT JOBSITE BEFORE ACTUAL CONSTRUCTION BEGINS.

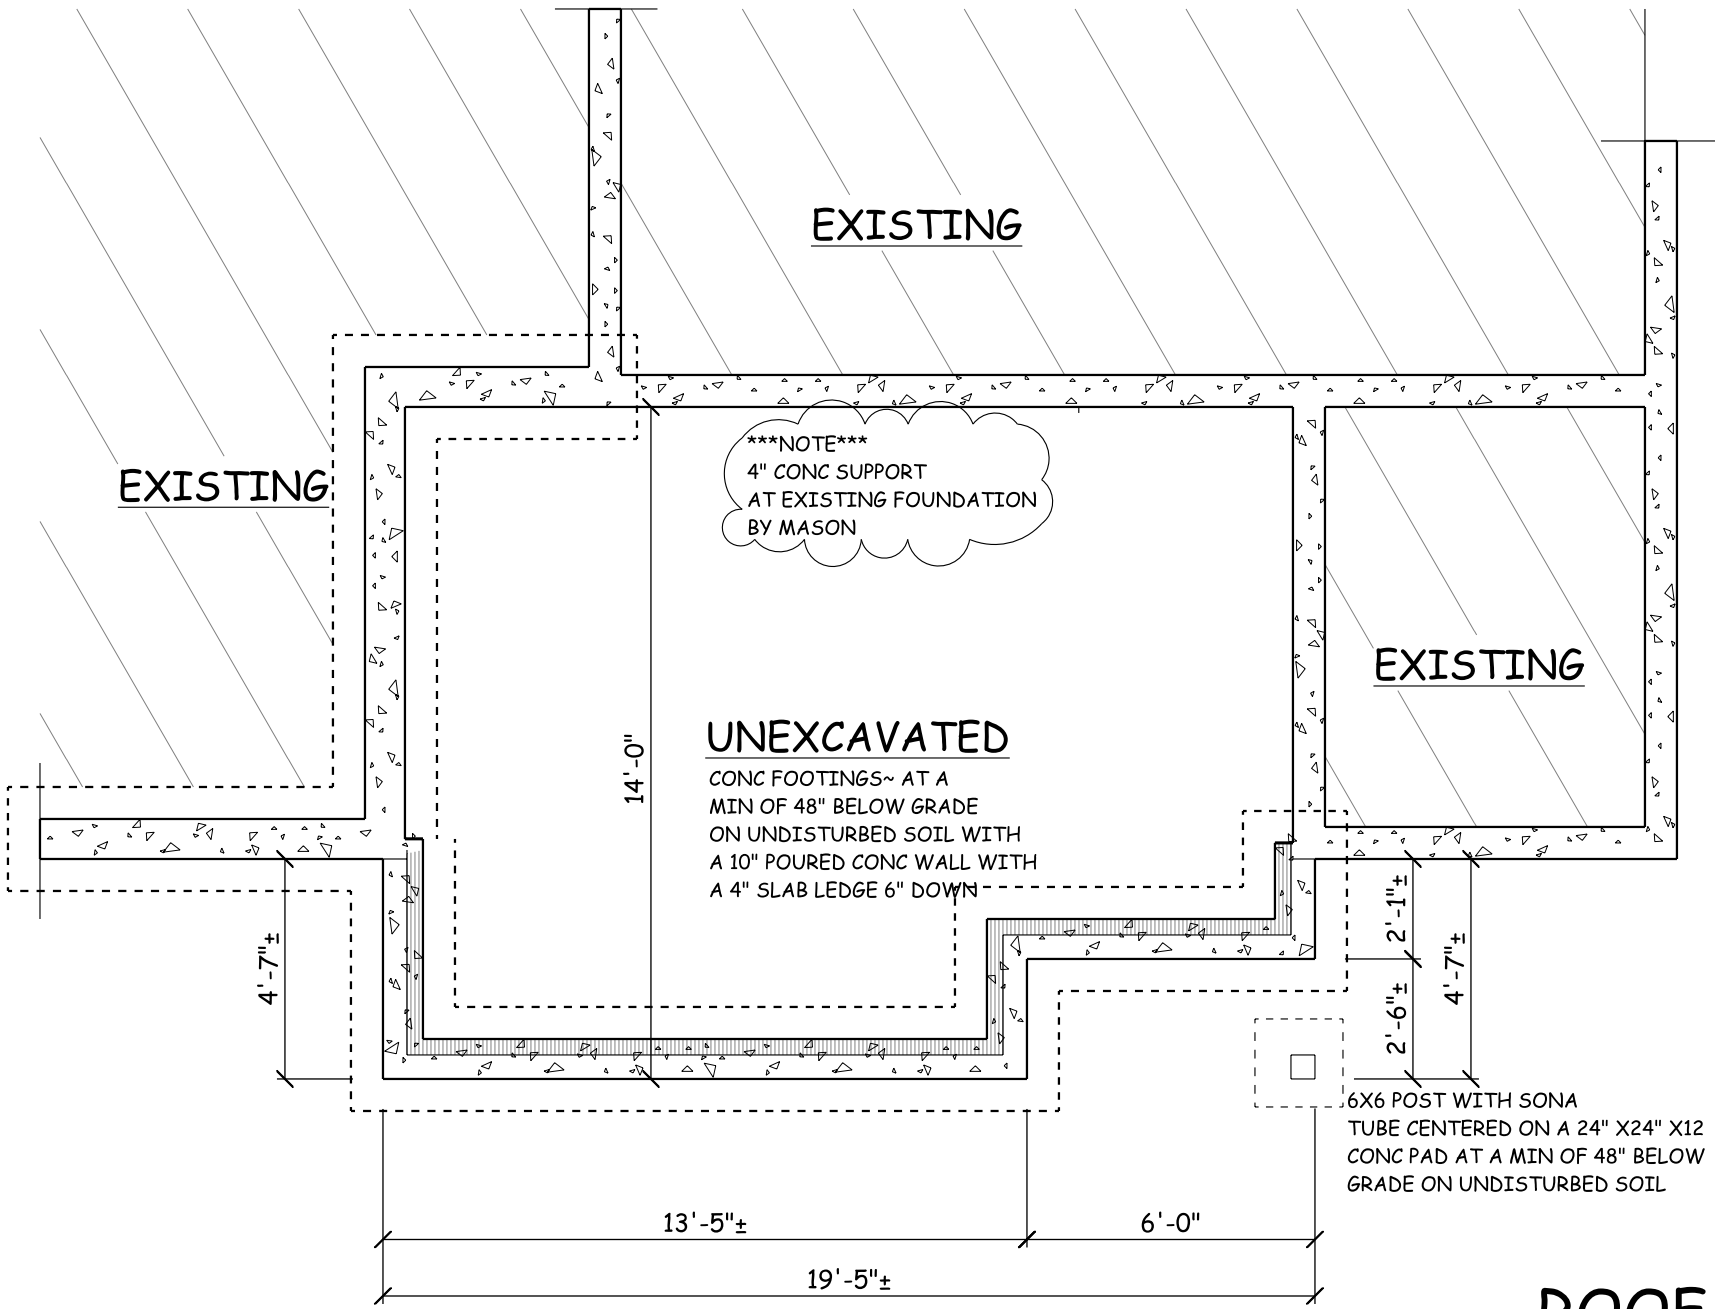

ROOF SYSTEM:

- RIDGE VENT
- SHINGLES ~ DAVINCI SELECT SHAKES -ENTIRE HOUSE
- ROOF FELT
- 1/2" OSB SHEATHING
- PROPER VENTS WITH HURRICANE TIES/TRUSS SCREWS AS REQUIRED
- ROOF TRUSSES @ 24" O.C.
- 8/12 PITCH ~ 12" HEELS
- INSULATION ~ R-38 MIN
- VAPOR BARRIER
- 5/8" GYP BOARD

WALL SYSTEM:


- SIDING ~ 1X10 BEVELED CEDAR
- VERTICAL GRAIN ~ CLEAR (MATCH EXISTING)
- HOUSE WRAP
- 7/16" OSB SHEATHING
- 2X6 STUDS @ 16" O.C.
- INSULATION ~ R-19 MIN
- VAPOR BARRIER
- 1/2" GYP BOARD

FLOOR SYSTEM:

- 3/4" T&G OSB SUBFLOOR
- 11 7/8" I-JOISTS @ 16" O.C
- 2X6 TRT'D SILL PLATE
- SPRAY FOAM @ BOXSILLS

FOUNDATION SYSTEM:

- GROUND BREAKER
- 1" FOAM TO FOOTING
- 8" POURED CONC WALL @ 4'-0" HIGH
- 2" CONC SLAB WITH VAPOR BARRIER
- CONC FOOTINGS ~ SIZED BY MASON~ AT A MIN OF 48" BELOW GRADE ON UNDISTURBED SOIL
- DRAINTILES W/ BLEEDERS AS REQUIRED

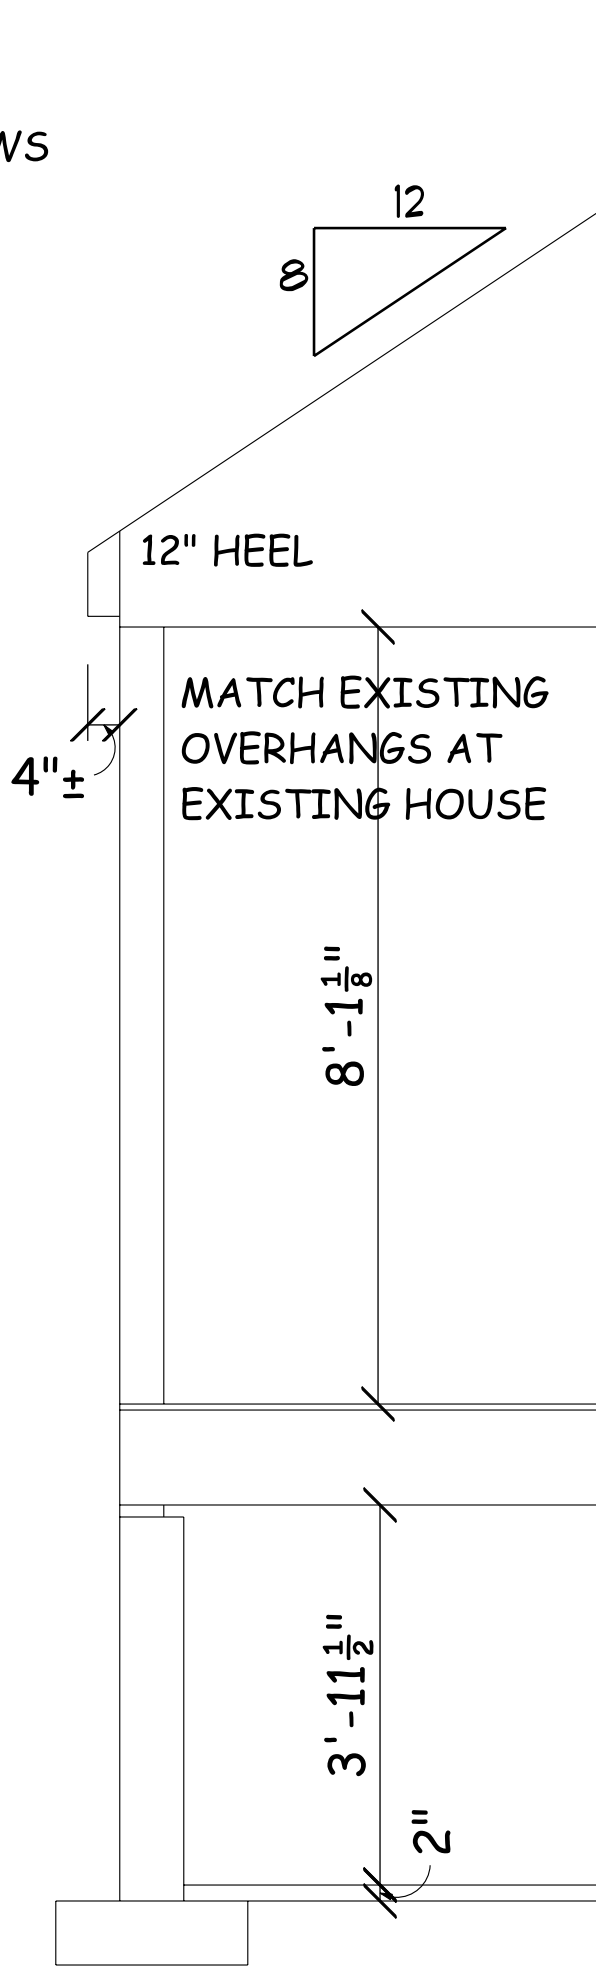

|                       |  |   |  |   |  |   |  |   |  |                     |  |                    |  |
|-----------------------|--|---|--|---|--|---|--|---|--|---------------------|--|--------------------|--|
| DRAWN BY: J.WASHATKA  |  | PROPOSED NEW PROJECT FOR:   |  | ROSENE<br>DAVID & JULIE   |  | 1554 E. GOODRICH LANE<br>FOX POINT, WI   |  | COPYRIGHT   |  | PRELIMINARY PLAN:   |  |                    |  |
| SCALE: As Noted       |  | ALL DIMENSIONS ARE TO THE FACE UNLESS NOTED OTHERWISE   |  | COPYRIGHT 2014 DREXEL BUILDING SUPPLY INC.<br>BY ANY MEANS ALL OR ANY PORTION OF THESE<br>PLANS ARE NOT TO BE REPRODUCED OR<br>PERMISSIONS OF DREXEL BUILDING SUPPLY INC.<br>TO USE ALL OR PARTS OF THESE PLANS IN THE FUTURE. |  | REVISIONS: 2-21-22  |  |                    |  |
| SHEET NO: A2          |  | THROUGH OPENING SCHEDULE:<br>OVHD EXT. DOOR-FLOOR 2 1/2" NOT<br>INT. DOOR-FLOOR 2 1/2" NOT<br>INT. DOOR STANDARD DOOR 2 1/2"<br>PRET DOOR-DRAWN WITH C 2 1/2" SET 4 1/2" |  | REVISIONS: 3-14-22  |  | REVISIONS: 3-30-22 |  |
| DRAWING NO: A21-421-K |  | BUILDING SUPPLY   |  | BUILDING SUPPLY   |  | BUILDING SUPPLY   |  | CALCULATED DIMENSIONS TAKEN FROM THE<br>DRAWING. DIMENSIONS ARE TO THE FACE<br>UNLESS NOTED OTHERWISE. DIMENSIONS<br>DO NOT INCLUDE FINISHES. DIMENSIONS<br>PLANS MAY NOT BE SCALE.                                            |  | REVISIONS: 6-6-22   |  |                    |  |
|                       |  | DrexelTeam.com   |  | DrexelTeam.com   |  | DrexelTeam.com   |  | CALCULATED DIMENSIONS TAKEN FROM THE<br>DRAWING. DIMENSIONS ARE TO THE FACE<br>UNLESS NOTED OTHERWISE. DIMENSIONS<br>DO NOT INCLUDE FINISHES. DIMENSIONS<br>PLANS MAY NOT BE SCALE.                                            |  | REVISIONS: 9-6-22   |  |                    |  |
|                       |  |   |  |   |  |   |  | CALCULATED DIMENSIONS TAKEN FROM THE<br>DRAWING. DIMENSIONS ARE TO THE FACE<br>UNLESS NOTED OTHERWISE. DIMENSIONS<br>DO NOT INCLUDE FINISHES. DIMENSIONS<br>PLANS MAY NOT BE SCALE.                                            |  | REVISIONS: 10-26-22 |  |                    |  |
|                       |  |   |  |   |  |   |  | CALCULATED DIMENSIONS TAKEN FROM THE<br>DRAWING. DIMENSIONS ARE TO THE FACE<br>UNLESS NOTED OTHERWISE. DIMENSIONS<br>DO NOT INCLUDE FINISHES. DIMENSIONS<br>PLANS MAY NOT BE SCALE.                                            |  |                     |  |                    |  |




# FINAL PLAN

## FLOOR PLAN

SCALE: 1/4" = 1'-0"

\*\*\*NOTE\*\*\*  
WINDOW ROUGH OPENINGS  
BY WINDOW SPECIALIST


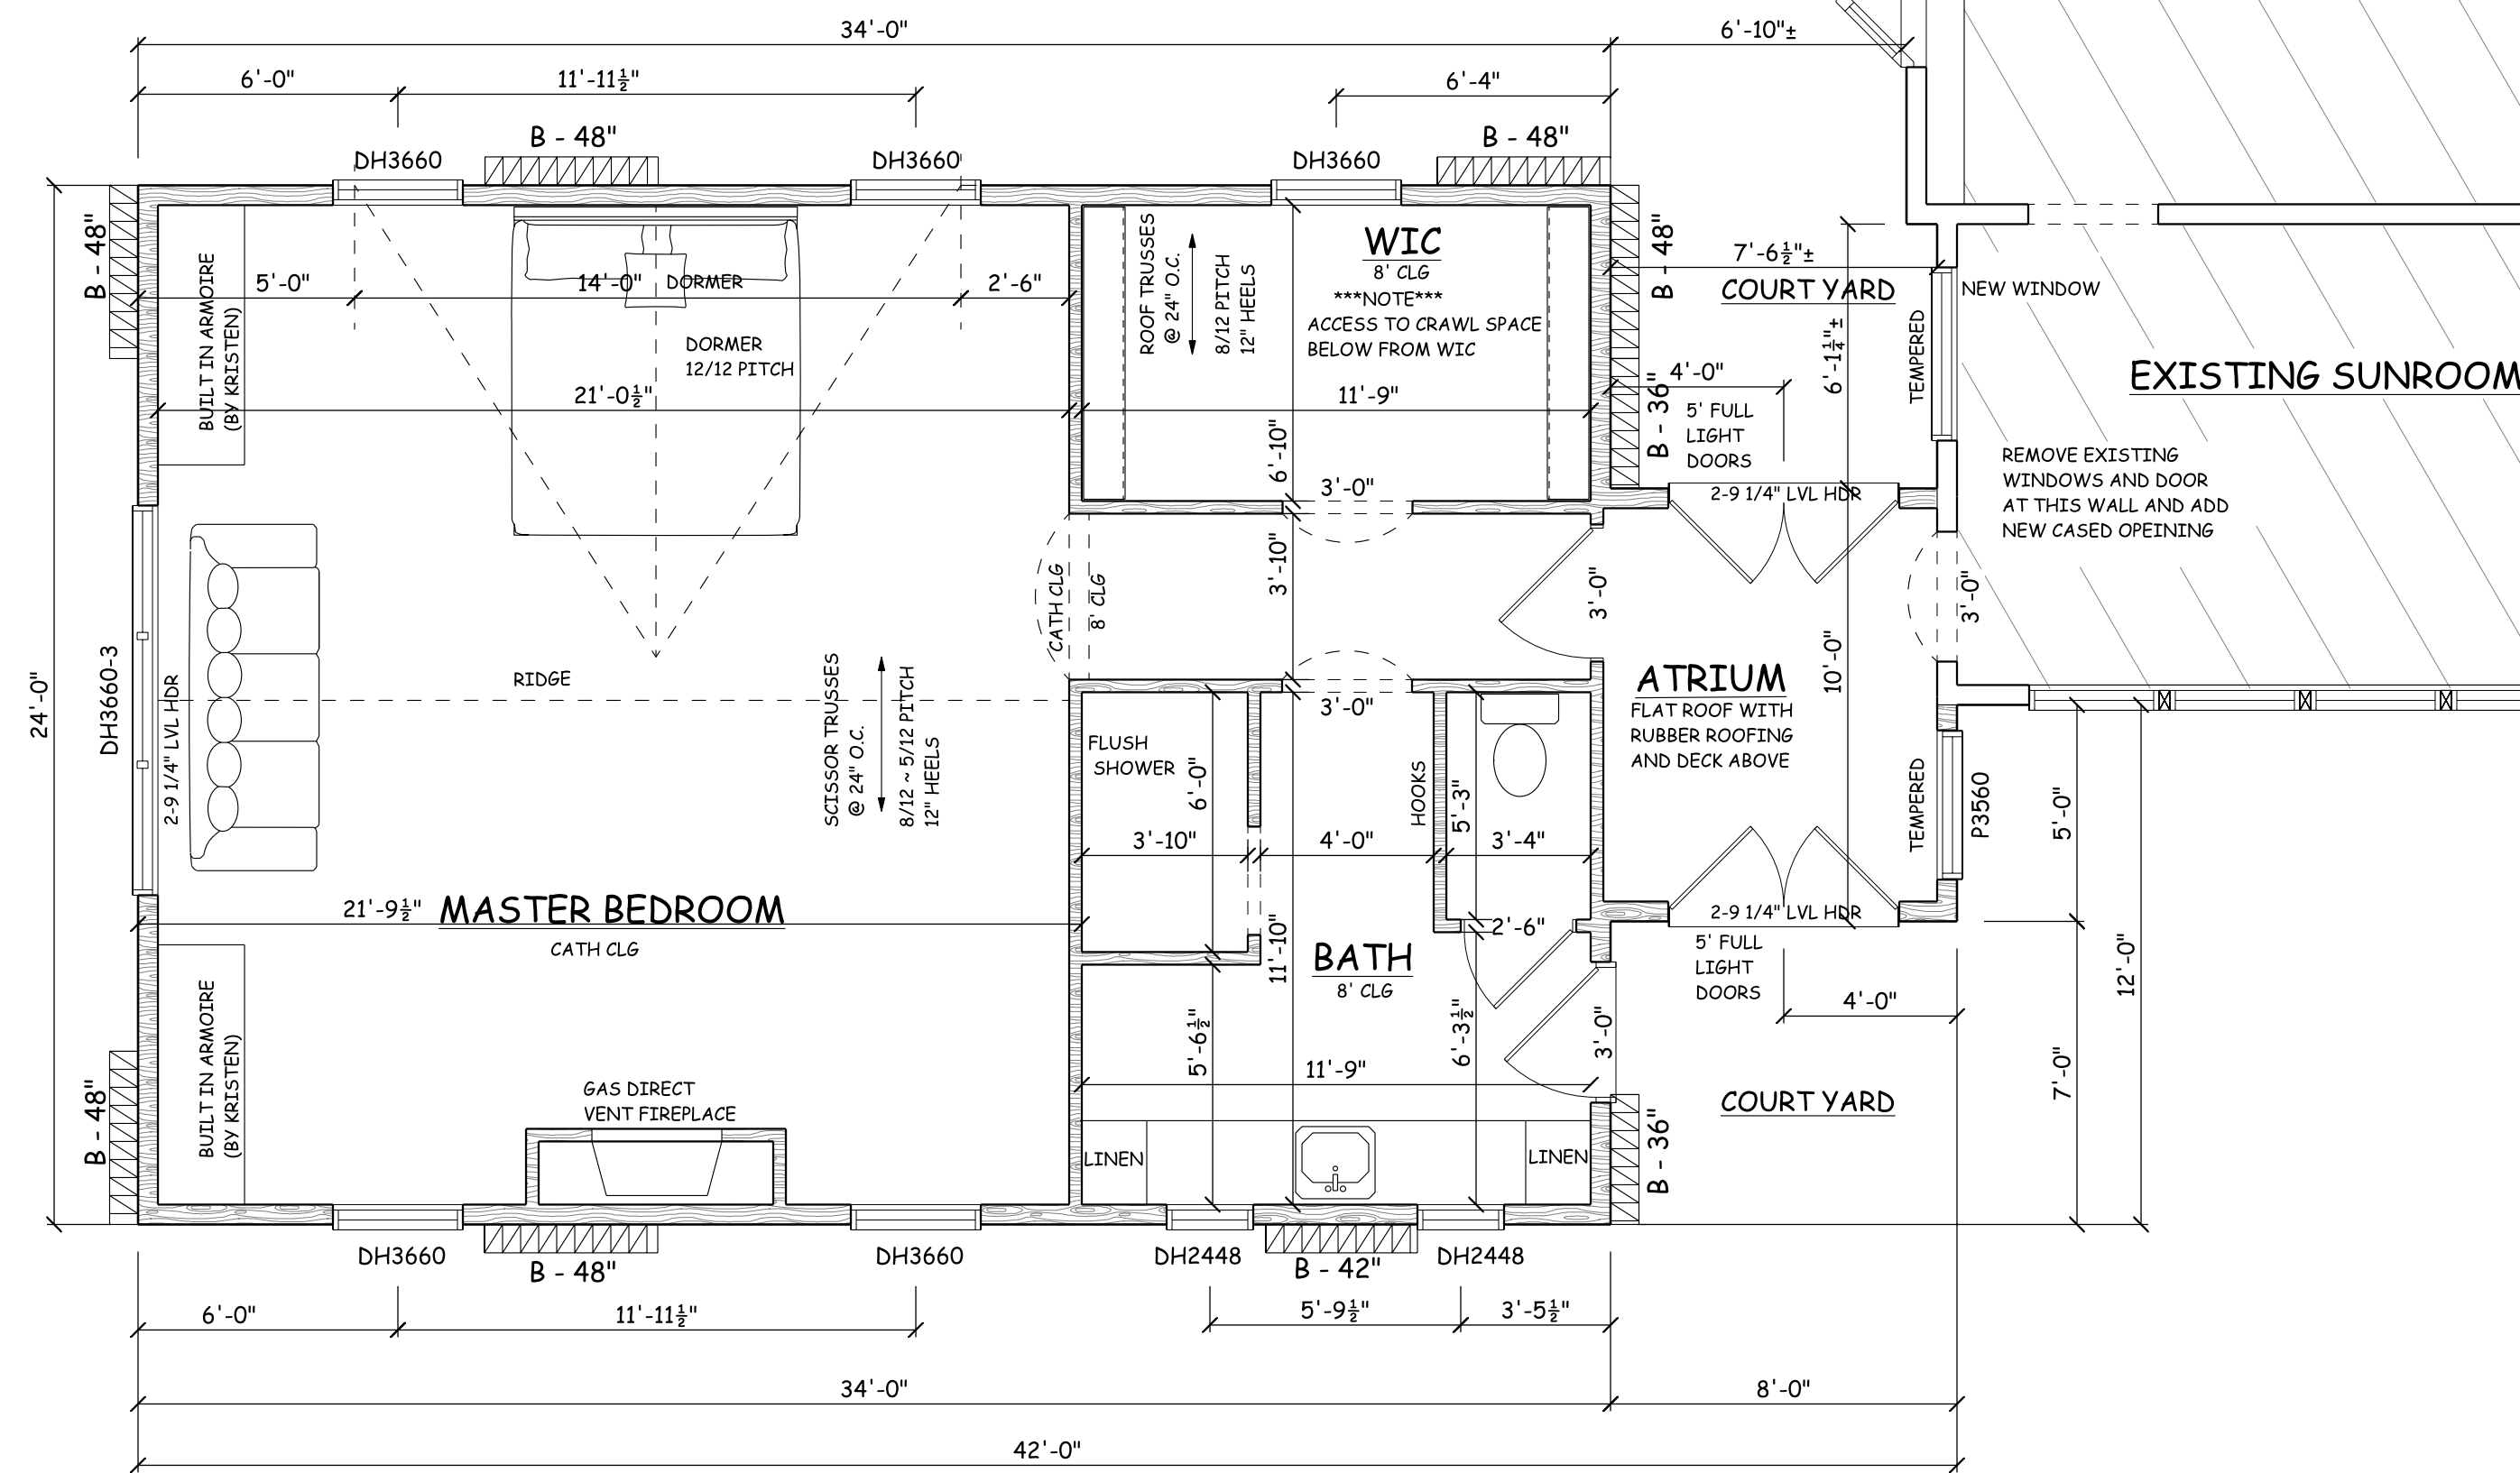


\*\*\*NOTE\*\*\*

BUILDER IS TO VERIFY ALL  
DIMENSIONS AND HEIGHTS OFF  
EXISTING BUILDING AT JOBSITE BEFORE  
ACTUAL CONSTRUCTION BEGINS.

\*\*\*NOTE\*\*\*

- 1) NEW DAVINCI SELECT SHAKES AT ENTIRE ROOF
- 2) CEDAR SOFFIT, FASCIA, CROWN AND BED MOULDING TO MATCH EXISTING HOUSE
- 3) MARVIN ULTIMATE WINDOWS

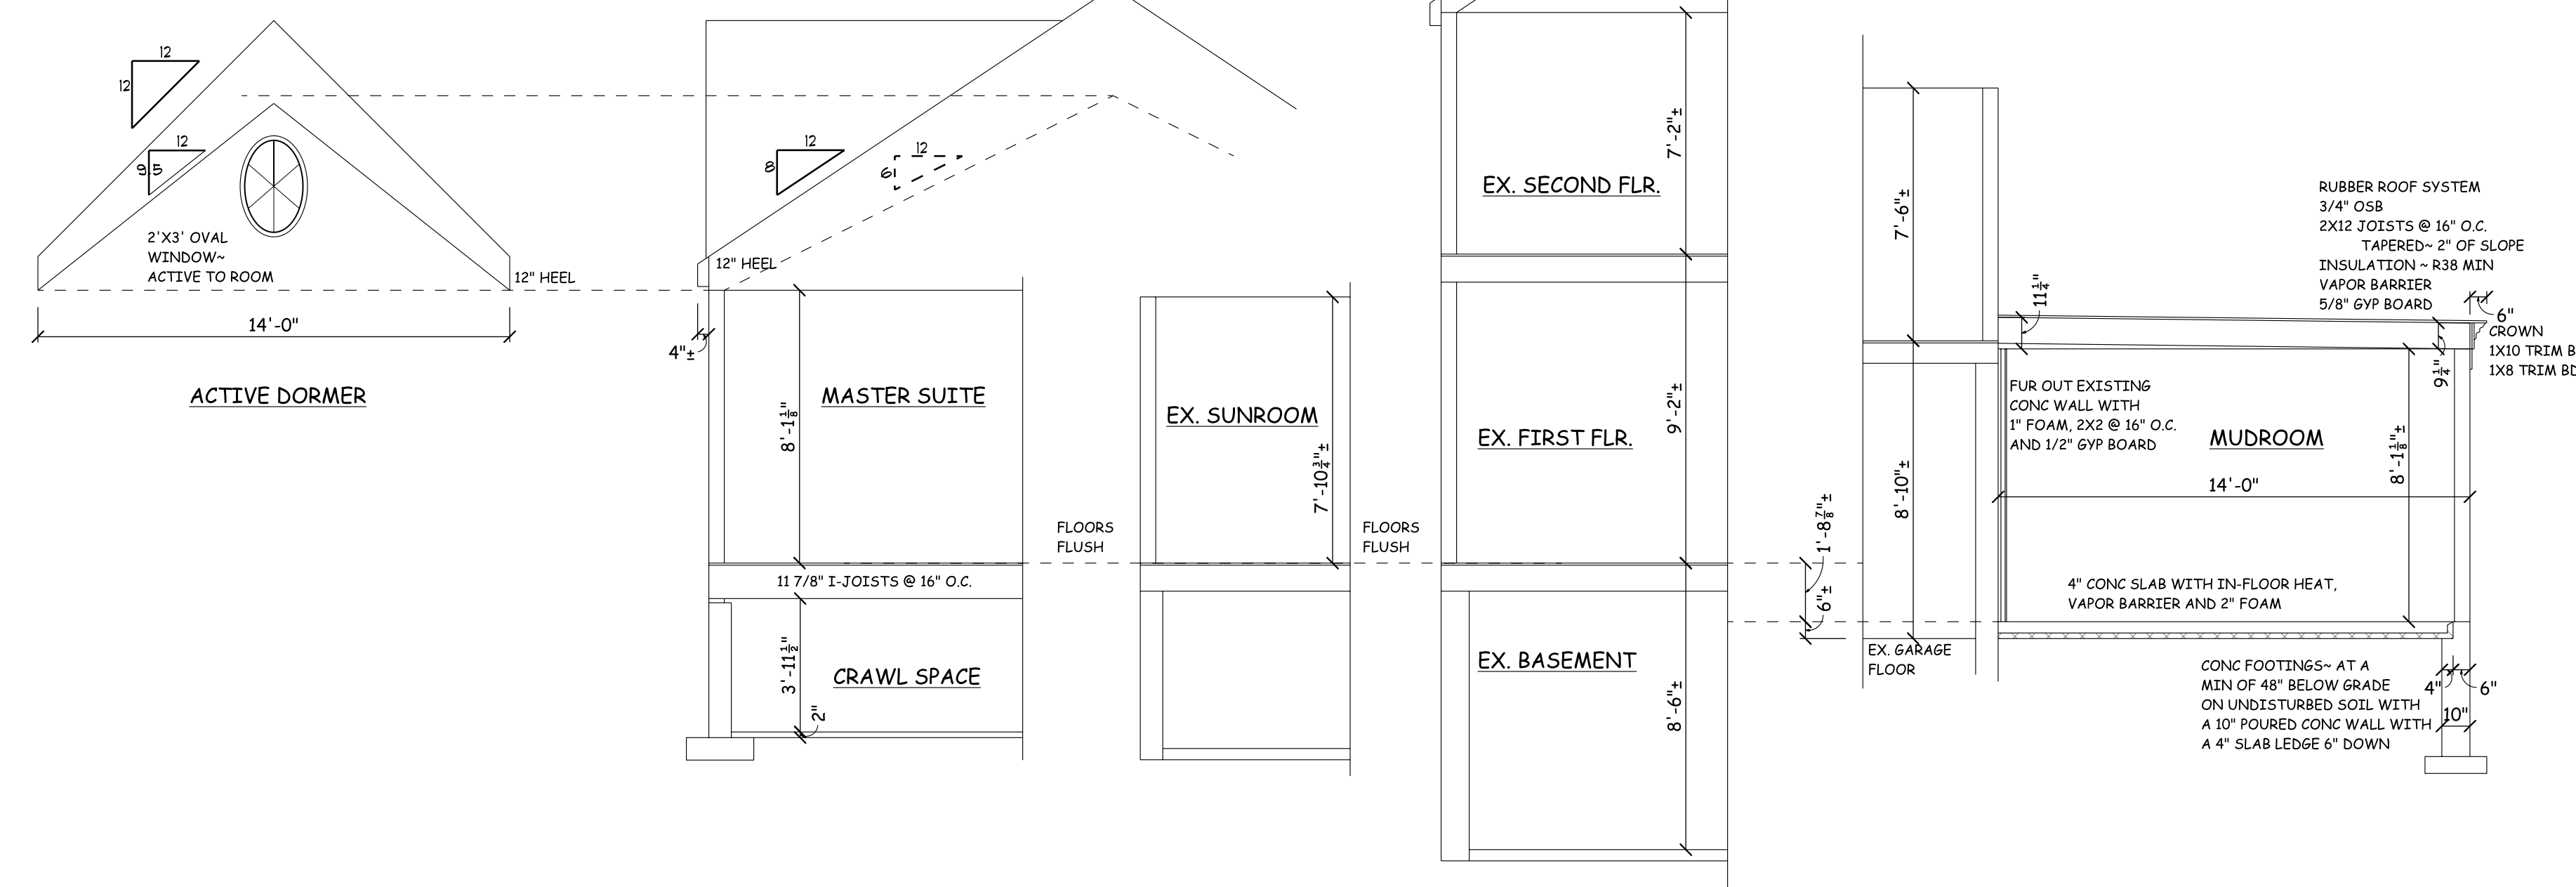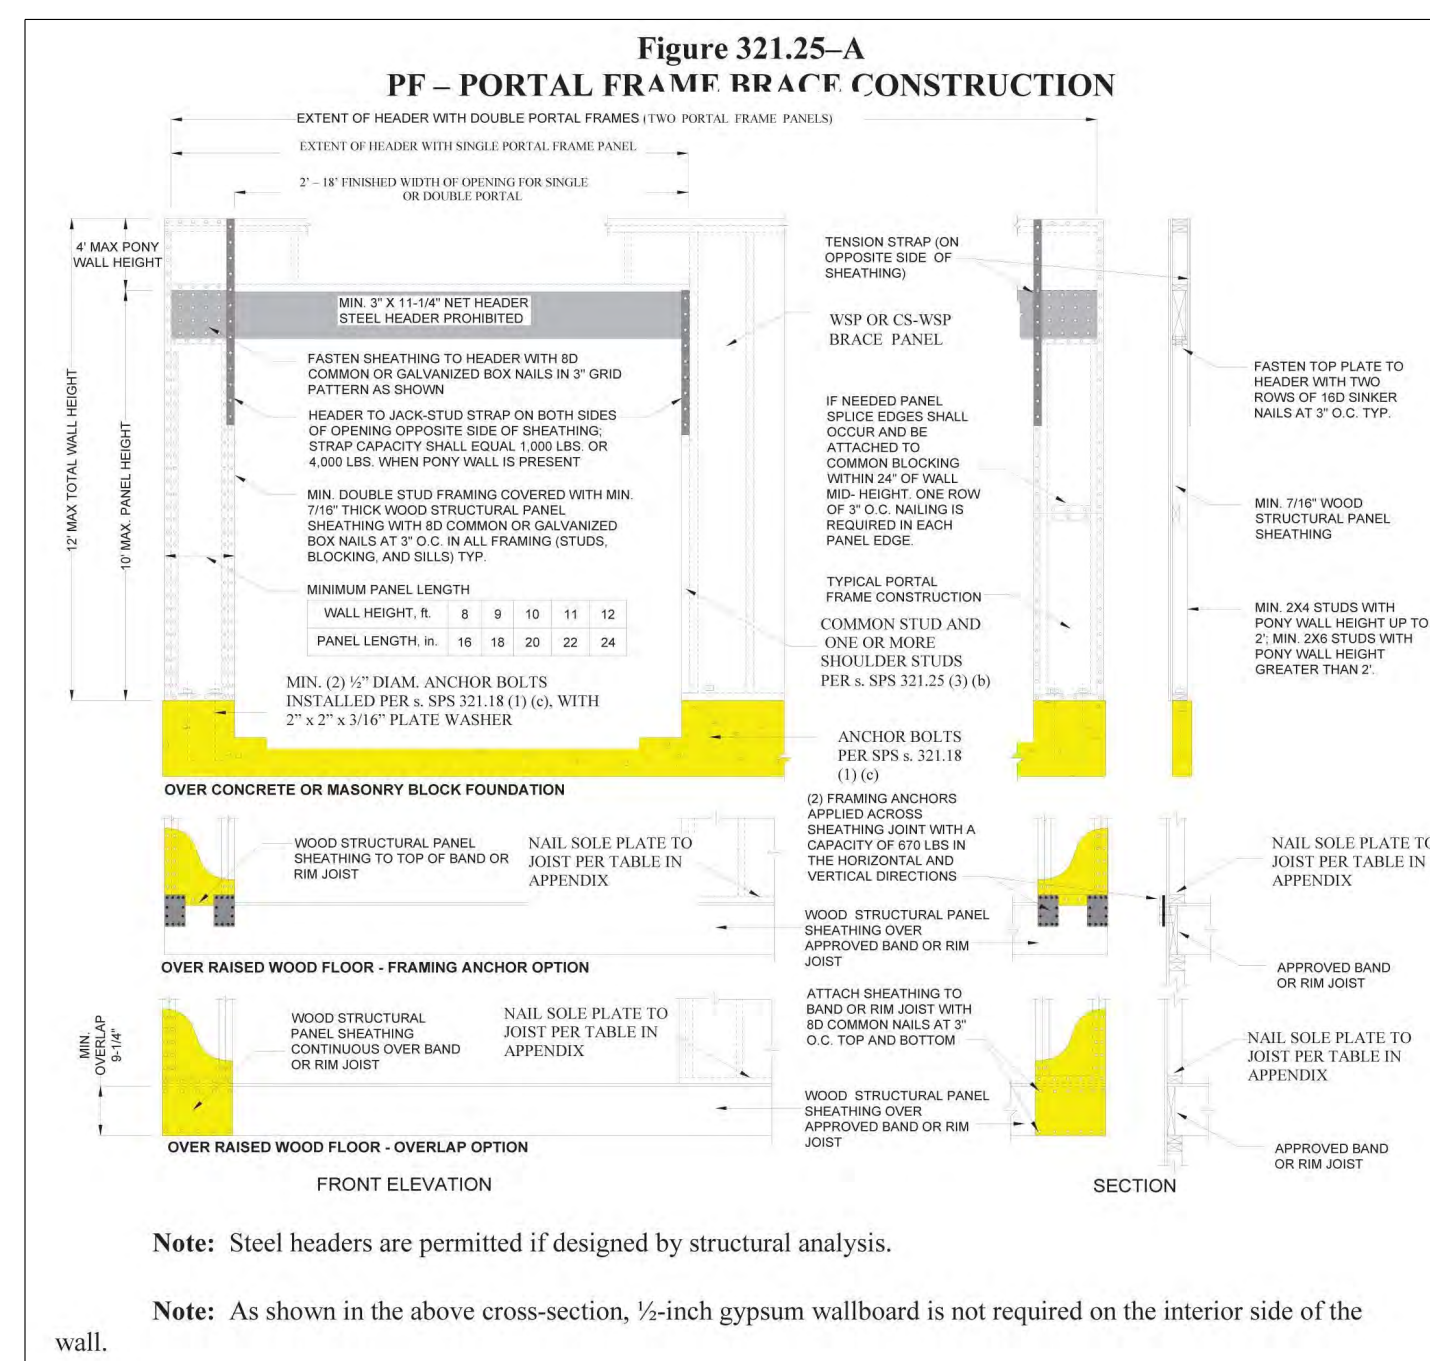[illegible]








|                  |              |                                        |          |          |                                |
|------------------|--------------|----------------------------------------|----------|----------|--------------------------------|
| Job<br>221396-R1 | Truss<br>GE1 | Truss Type<br>Scissor Structural Gable | Qty<br>1 | Ply<br>1 | KLEIBER CONSTRUCTION<br>ROSENE |
|------------------|--------------|----------------------------------------|----------|----------|--------------------------------|

Drexel Truss Systems, Little Chute, WI

Run 8:6 S 0 Aug 11 2022 Print: 8:600 S Aug 11 2022 MITek Industries, Inc. Wed Sep 21 09:34:52

Page: 1

ID:lp7WYBBaVPCcQ6F5rSzG8ynZMr-Z1lB\_H5AwZxr1WvD9FR99mbOKX16miYWpJQFoWybS1p

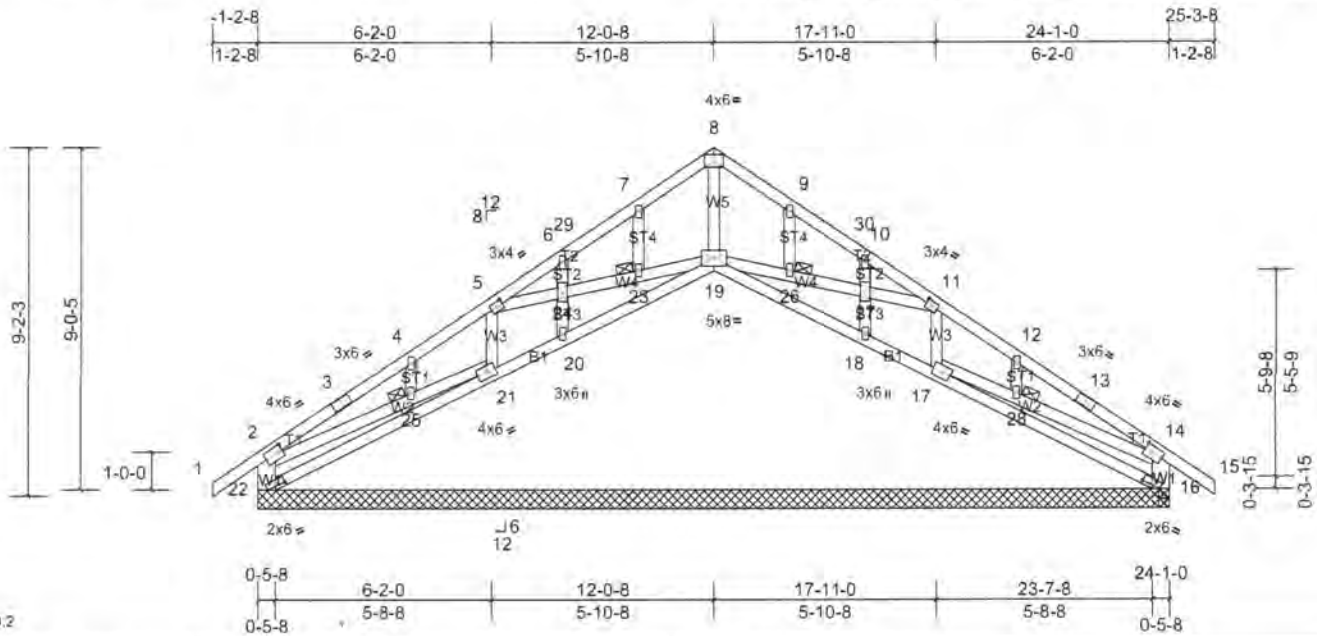

Scale = 1/8" = 1'-0"

Plate Offsets (X, Y): [2:0-2-8,0-2-0], [5:0-1-12,0-1-8], [11:0-1-12,0-1-8], [14:0-2-8,0-2-0], [16:0-3-0,0-0-11], [22:0-3-0,0-0-11]

|                    |       |                 |                 |            |      |             |       |       |        |     |               |             |
|--------------------|-------|-----------------|-----------------|------------|------|-------------|-------|-------|--------|-----|---------------|-------------|
| <b>Loading</b>     | (psf) | <b>Spacing</b>  | 2-0-0           | <b>CSI</b> |      | <b>DEFL</b> | in    | (loc) | l/defl | L/d | <b>PLATES</b> | <b>GRIP</b> |
| TCLL               | 30.0  | Plate Grip DOL  | 1:15            | TC         | 0.30 | Vert(LL)    | 0.00  | 21-22 | >999   | 240 | MT20          | 197/144     |
| (Roof Snow = 30.0) |       | Lumber DOL      | 1:15            | BC         | 0.12 | Vert(TL)    | -0.05 | 21-22 | >999   | 180 |               |             |
| TCDL               | 10.0  | Rep Stress Incr | YES             | WB         | 0.21 | Horiz(TL)   | 0.01  | 17    | n/a    | n/a |               |             |
| BCLL               | 0.0   | Code            | IRC2009/TPI2007 | Matrix-MS  |      |             |       |       |        |     |               |             |
| BCDL               | 10.0  |                 |                 |            |      |             |       |       |        |     |               |             |
| Weight: 114 lb     |       |                 |                 |            |      |             |       |       |        |     | FT = 20%      |             |

#### LUMBER

TOP CHORD 2x4 SPF 1650F 1.5E  
BOT CHORD 2x4 SPF 1650F 1.5E  
WEBS 2x4 SPF No.2 "Except" W1:2x6 SPF 1650F 1.5E  
OTHERS 2x4 SPF No.2

#### BRACING

TOP CHORD Structural wood sheathing directly applied or 6-0-0 oc purlins, except end verticals.  
BOT CHORD Rigid ceiling directly applied or 6-0-0 oc bracing.  
JOINTS 1 Brace at Jt(s): 23, 25, 26, 28

MITek recommends that Stabilizers and required cross bracing be installed during truss erection, in accordance with Stabilizer Installation guide.

#### REACTIONS

All bearings 24-1-0, except 16=0-3-8  
(lb) - Max Horiz 22=237 (LC 5)  
Max Uplift All uplift 100 (lb) or less at joint(s)  
17, 18, 20, 21 except 16=150 (LC 8), 22=121 (LC 8)  
Max Grav All reactions 250 (lb) or less at joint(s) except 16=398 (LC 3), 17=452 (LC 1), 18=366 (LC 3), 19=405 (LC 1), 20=366 (LC 2), 21=452 (LC 1), 22=398 (LC 2)

#### FORCES

(lb) - Max. Comp./Max. Ten. - All forces 250 (lb) or less except when shown.  
TOP CHORD 2-22=430/174, 14-16=430/187  
BOT CHORD 21-22=279/324  
WEBS 8-19=-288/0, 11-17=-264/67, 5-21=-264/77, 20-24=-333/107, 18-27=-333/107

#### NOTES

- 1) Wind: ASCE 7-05; 90mph; TCDL=5.0psf; BCDL=5.0psf; h=40ft; Cat. II; Exp B; Enclosed; MWFRS (low-rise) exterior zone and C-C Exterior (2) -1-2-8 to 2-4-11, Interior (1) 2-4-11 to 8-5-5, Exterior (2) 8-5-5 to 15-7-11, Interior (1) 15-7-11 to 21-8-5, Exterior (2) 21-8-5 to 25-3-8 zone; cantilever left and right exposed; end vertical left and right exposed; C-C for members and forces & MWFRS for reactions shown; Lumber DOL=1.60 plate grip DOL=1.60
- 2) Truss designed for wind loads in the plane of the truss only. For studs exposed to wind (normal to the face), see Standard Industry Gable End Details as applicable, or consult qualified building designer as per ANSI/TPI 1.
- 3) TCLL: ASCE 7-05; Pf=30.0 psf (flat roof snow); Category II; Exp B; Partially Exp.; Ct=1,10
- 4) Unbalanced snow loads have been considered for this design.
- 5) This truss has been designed for greater of min roof live load of 16.0 psf or 1.00 times flat roof load of 30.0 psf on overhangs non-concurrent with other live loads.
- 6) All plates are 2x4 MT20 unless otherwise indicated.
- 7) Gable studs spaced at 2-0-0 oc.
- 8) Bearing at joint(s) 22, 16 considers parallel to grain value using ANSI/TPI 1 angle to grain formula. Building designer should verify capacity of bearing surface.
- 9) Provide mechanical connection (by others) of truss to bearing plate capable of withstanding 100 lb uplift at joint(s) 17, 21, 20, 18 except (jt=16) 22=121, 16=149.
- 10) This truss is designed in accordance with the 2009 International Residential Code sections R502.11.1 and R802.10.2 and referenced standard ANSI/TPI 1.

LOAD CASE(S) Standard


|                  |              |                                       |          |          |                                |
|------------------|--------------|---------------------------------------|----------|----------|--------------------------------|
| Job<br>221396-R1 | Truss<br>GE2 | Truss Type<br>Common Structural Gable | Qty<br>1 | Ply<br>1 | KLEIBER CONSTRUCTION<br>ROSENE |
|------------------|--------------|---------------------------------------|----------|----------|--------------------------------|

Draxel Truss Systems, Little Chute, WI

Run: 8.6 S 0 Aug 11 2022 Print: 8.600 S Aug 11 2022 MiTek Industries, Inc. Wed Sep 21 09:34:52

Page: 1

ID: Fa\_k4rdm5Yx5xysACP5PkynZMH-1DJWBd8oht3/fUQiyPh\_7cCXLXV9ef2NAplzybS1o

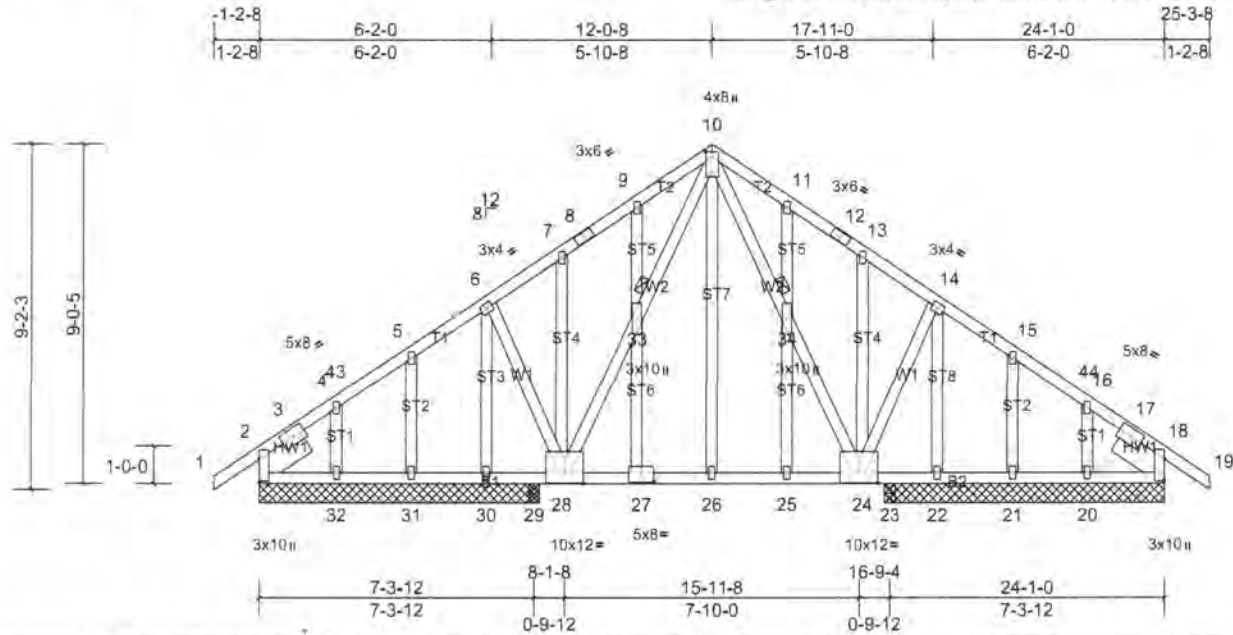

Scale = 1/8" = 1'-0"

Plate Offsets (X, Y): [2:0-7-1,0-0-1], [10:0-1-12,0-2-0], [18:0-7-1,0-0-1], [24:0-6-0,0-3-4], [27:0-4-0,0-3-0], [28:0-6-0,0-3-4]

| Loading                 | (psf) | Spacing         | 2-0-0           | CSI       | DEFL | in        | (loc) | l/defl | L/d  | PLATES | GRIP    |
|-------------------------|-------|-----------------|-----------------|-----------|------|-----------|-------|--------|------|--------|---------|
| TCLL                    | 30.0  | Plate Grip DOL  | 1.15            | TC        | 0.10 | Vert(LL)  | -0.02 | 25     | >999 | MT20   | 197/144 |
| (Roof Snow = 30.0)      |       | Lumber DOL      | 1.15            | BC        | 0.17 | Vert(TL)  | -0.03 | 25     | >999 |        |         |
| TCDL                    | 10.0  | Rep Stress Incr | YES             | WB        | 0.22 | Horiz(TL) | 0.01  | 18     | n/a  |        |         |
| BCLL                    | 0.0   | Code            | IRC2009/TPI2007 | Matrix-MS |      |           |       |        |      |        |         |
| BCDL                    | 10.0  |                 |                 |           |      |           |       |        |      |        |         |
| Weight: 165 lb FT = 20% |       |                 |                 |           |      |           |       |        |      |        |         |

#### LUMBER

TOP CHORD 2x4 SPF 1650F 1.5E  
BOT CHORD 2x4 SPF 1650F 1.5E  
WEBS 2x4 SPF No.2  
OTHERS 2x4 SPF No.2  
SLIDER Left 2x8 SP 2400F 2.0E -- 1-6-0, Right 2x8 SP 2400F 2.0E -- 1-6-0

#### BRACING

TOP CHORD Structural wood sheathing directly applied or 6-0-0 oc purlins.  
BOT CHORD Rigid ceiling directly applied or 10-0-0 oc bracing.  
JOINTS 1 Brace at Jt(s): 33, 34

MiTek recommends that Stabilizers and required cross bracing be installed during truss erection, in accordance with Stabilizer Installation guide.

#### REACTIONS

All bearings 7-5-8, except 29=0-3-8, 23=0-3-8  
(lb) - Max Horiz 2=-203 (LC 5), 35=-203 (LC 5)  
Max Uplift All uplift 100 (lb) or less at joint(s)  
2, 18, 20, 21, 22, 23, 29, 30, 31, 32, 35, 39  
Max Gray All reactions 250 (lb) or less at joint(s)  
20, 21, 23, 29, 31, 32 except  
2=299 (LC 2), 18=286 (LC 3),  
22=511 (LC 3), 30=502 (LC 2),  
35=299 (LC 2), 39=286 (LC 3)

#### FORCES

(lb) - Max. Comp./Max. Ten. - All forces 250 (lb) or less except when shown.

#### TOP CHORD

6-7=-292/121, 7-8=-359/150, 8-9=-264/157,  
9-10=-288/198, 10-11=-274/203,  
11-12=-254/166, 12-13=-336/157,  
13-14=-281/110

#### WEBS

14-24=0/363, 6-28=0/353, 7-28=-277/83,  
6-30=-543/55, 13-24=-253/83, 14-22=-556/46

#### NOTES

- 1) Wind: ASCE 7-05; 90mph; TCDL=5.0psf; BCDL=5.0psf; h=40ft; Cat. II; Exp B; Enclosed; MWFRS (low-rise) exterior zone and C-C Exterior (2) -1-2-8 to 2-4-11, Interior (1) 2-4-11 to 8-0-8; Exterior (2) 8-0-8 to 15-5-14, Interior (1) 15-5-14 to 21-8-5; Exterior (2) 21-8-5 to 25-3-8 zone; cantilever left and right exposed, end vertical left and right exposed; C-C for members and forces & MWFRS for reactions shown; Lumber DOL=1.60 plate grip DOL=1.60
- 2) Truss designed for wind loads in the plane of the truss only. For studs exposed to wind (normal to the face), see Standard Industry Gable End Details as applicable, or consult qualified building designer as per ANSI/TPI 1.
- 3) TCLL: ASCE 7-05; Pf=30.0 psf (flat roof snow), Category II; Exp B; Partially Exp.; Ct=1.10
- 4) Unbalanced snow loads have been considered for this design.
- 5) This truss has been designed for greater of min roof live load of 16.0 psf or 1.00 times flat roof load of 30.0 psf on overhangs non-concurrent with other live loads.
- 6) All plates are 2x4 MT20 unless otherwise indicated.
- 7) Gable studs spaced at 2-0-0 oc.
- 8) Provide mechanical connection (by others) of truss to bearing plate capable of withstanding 100 lb uplift at joint (s) 2, 18, 30, 31, 32, 22, 21, 20, 29, 23, 2, 18.
- 9) This truss is designed in accordance with the 2009 International Residential Code sections R502.11.1 and R802.10.2 and referenced standard ANSI/TPI 1.

LOAD CASE(S) Standard



|                  |             |                            |          |          |                                |
|------------------|-------------|----------------------------|----------|----------|--------------------------------|
| Job<br>221396-R1 | Truss<br>S1 | Truss Type<br>Lay-In Gable | Qty<br>2 | Ply<br>1 | KLEIBER CONSTRUCTION<br>ROSENE |
|------------------|-------------|----------------------------|----------|----------|--------------------------------|

Drexel Truss Systems, Little Chute, WI

Run: 8.6 S 0 Aug 11 2022 Print: 8.600 S Aug 11 2022 MiTek Industries, Inc. Wed Sep 21 09:34:52

Page: 1

ID:0DSkd7IK0FwMUfh7GuFAwybT7z-VPluPz7QSA8ZH3cGgTeEBgkgLhmEdlpH1vMIpYbS1n

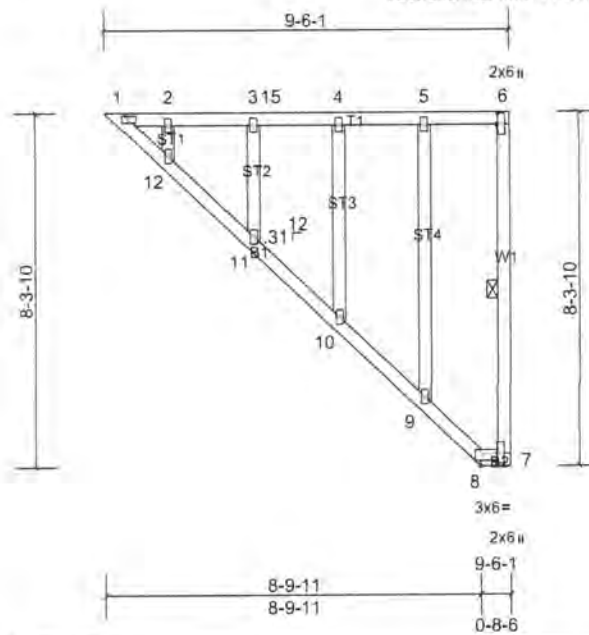


Plate Offsets (X, Y): [6:0-3-0,0-0-4], [7:0-2-12,0-0-4], [8:0-4-8,0-1-8]

| Loading                | (psf) | Spacing         | 2-0-0           | CSI       | DEFL | in        | (loc) | l/defl | L/d | PLATES | GRIP    |
|------------------------|-------|-----------------|-----------------|-----------|------|-----------|-------|--------|-----|--------|---------|
| TCLL                   | 30.0  | Plate Grip DOL  | 1.15            | TC        | 0.31 | Vert(LL)  | n/a   | -      | n/a | 999    | 197/144 |
| (Roof Snow = 30.0)     |       | Lumber DOL      | 1.15            | BC        | 0.17 | Vert(TL)  | n/a   | -      | n/a | 999    |         |
| TCDL                   | 10.0  | Rep Stress Incr | YES             | WB        | 0.13 | Horiz(TL) | 0.00  | 7      | n/a | n/a    |         |
| BCLL                   | 0.0   | Code            | IRC2009/TPI2007 | Matrix-MS |      |           |       |        |     |        |         |
| BCDL                   | 10.0  |                 |                 |           |      |           |       |        |     |        |         |
| Weight: 51 lb FT = 20% |       |                 |                 |           |      |           |       |        |     |        |         |

#### LUMBER

TOP CHORD 2x4 SPF No.2  
BOT CHORD 2x4 SPF No.2  
WEBS 2x4 SPF No.2  
OTHERS 2x4 SPF No.2

- 7) Non Standard bearing condition. Review required.  
8) This truss is designed in accordance with the 2009 International Residential Code sections R502.11.1 and R802.10.2 and referenced standard ANSI/TPI 1.

LOAD CASE(S) Standard

#### BRACING

TOP CHORD Structural wood sheathing directly applied or 6-0-0 oc purlins, except end verticals.  
BOT CHORD Rigid ceiling directly applied or 6-0-0 oc bracing.  
WEBS 1 Row at midpt 6-7

MiTek recommends that Stabilizers and required cross bracing be installed during truss erection, in accordance with Stabilizer Installation guide.

#### REACTIONS

All bearings 9-2-5.  
(lb) - Max Horiz 1=-142 (LC 5)  
Max Uplift All uplift 100 (lb) or less at joint(s)  
1, 7, 9, 10, 11, 12 except 8=-185 (LC 5)  
Max Grav All reactions 250 (lb) or less at joint(s)  
1, 7, 8, 9, 10, 11, 12

FORCES (lb) - Max. Comp./Max. Ten. - All forces 250 (lb) or less except when shown.

#### NOTES

- 1) Wind: ASCE 7-05; 90mph; TCDL=5.0psf; BCDL=5.0psf; h=40ft; Cat. II; Exp B; Enclosed; MWFRS (low-rise) exterior zone and C-C Exterior (2) 0-3-11 to 3-10-15, Interior (1) 3-10-15 to 5-6-1, Exterior (2) 5-6-1 to 9-4-5 zone; cantilever left and right exposed; end vertical left and right exposed; C-C for members and forces & MWFRS for reactions shown; Lumber DOL=1.60 plate grip DOL=1.60
- 2) TCLL: ASCE 7-05; Pf=30.0 psf (flat roof snow); Category II; Exp B; Partially Exp.; Ct=1.10, Lu=0-0-0
- 3) Unbalanced snow loads have been considered for this design.
- 4) Provide adequate drainage to prevent water ponding.
- 5) All plates are 2x4 MT20 unless otherwise indicated.
- 6) Provide mechanical connection (by others) of truss to bearing plate capable of withstanding 100 lb uplift at joint(s) 1, 7, 12, 11, 10, 9 except (t=lb) 8=185.

|                  |             |                            |          |          |                                |
|------------------|-------------|----------------------------|----------|----------|--------------------------------|
| Job<br>221396-R1 | Truss<br>T1 | Truss Type<br>Roof Special | Qty<br>1 | Ply<br>1 | KLEIBER CONSTRUCTION<br>ROSENE |
|------------------|-------------|----------------------------|----------|----------|--------------------------------|

Drexel Truss Systems, Little Chute, WI

Run: 8.6 S 0 Aug 11 2022 Print: 8.600 S Aug 11 2022 MiTek Industries, Inc. Wed Sep 21 09:34:52

Page: 1

ID: X543mP5J07L7JW155SJBhQybT2N-1DJWBd6oht3iffUQlpyPh\_7TrxEpV34f2NAbLzybS1o

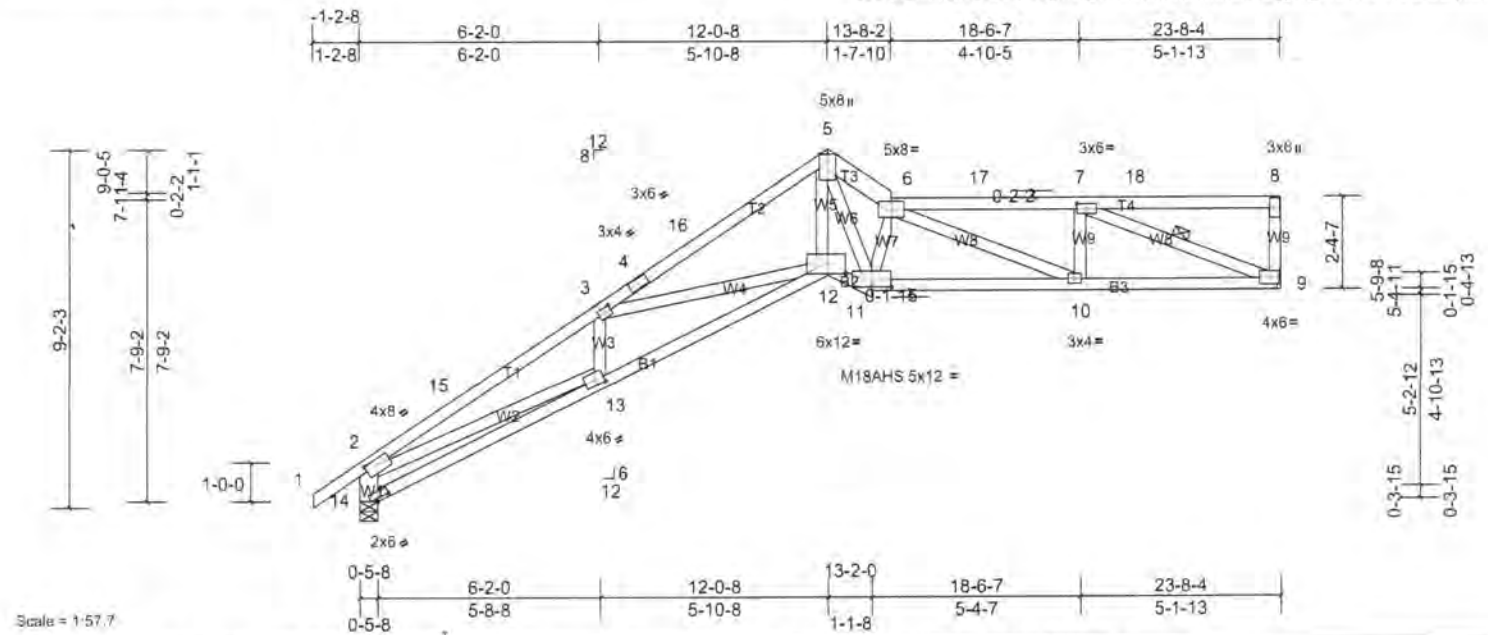


Plate Offsets (X, Y): [2:0-4-0,0-1-12], [3:0-1-12,0-1-8], [7:0-2-12,0-1-8], [11:0-6-0,0-0-15], [12:0-5-8,0-3-8], [13:0-3-0,0-1-12], [14:0-4-2,0-1-0]

| Loading            | (psf) | Spacing         | 2-0-0           | CSI       |      | DEFL      | in    | (loc) | l/defl | L/d | PLATES         | GRIP     |
|--------------------|-------|-----------------|-----------------|-----------|------|-----------|-------|-------|--------|-----|----------------|----------|
| TCLL               | 30.0  | Plate Grip DOL  | 1.15            | TC        | 0.70 | Vert(LL)  | -0.28 | 12-13 | >999   | 240 | MT20           | 197/144  |
| (Roof Snow = 30.0) |       | Lumber DOL      | 1.15            | BC        | 0.60 | Vert(TL)  | -0.59 | 12-13 | >478   | 180 | M18AHS         | 142/136  |
| TCDL               | 10.0  | Rep Stress Incr | YES             | WB        | 0.64 | Horiz(TL) | 0.38  | 9     | n/a    | n/a |                |          |
| BCLL               | 0.0   | Code            | IRC2009/TPI2007 | Matrix-MS |      |           |       |       |        |     |                |          |
| BCDL               | 10.0  |                 |                 |           |      |           |       |       |        |     | Weight: 104 lb | FT = 20% |

#### LUMBER

TOP CHORD 2x4 SPF 1650F 1.5E \*Except\* T3:2x6 SPF 1650F 1.5E  
 BOT CHORD 2x4 SPF 1650F 1.5E  
 WEBS 2x4 SPF No.2 \*Except\* W1:2x6 SPF 1650F 1.5E

#### BRACING

TOP CHORD Structural wood sheathing directly applied or 3-1-4 oc purlins, except end verticals.  
 BOT CHORD Rigid ceiling directly applied or 10-0-0 oc bracing. Except:  
 8-11-0 oc bracing: 12-13.  
 WEBS 1 Row at midpt 7-9

MiTek recommends that Stabilizers and required cross bracing be installed during truss erection, in accordance with Stabilizer Installation guide.

#### REACTIONS

(lb/size) 9=1162/ Mechanical, (min. 0-1-8), 14=1284/0-5-8, (min. 0-1-8)  
 Max Horiz 14=261 (LC 7)  
 Max Uplift 9=-186 (LC 6), 14=-147 (LC 7)  
 Max Grav 9=1314 (LC 16), 14=1284 (LC 1)

#### FORCES

(lb) - Max. Comp./Max. Ten. - All forces 250 (lb) or less except when shown.

#### TOP CHORD

2-15=-3474/523, 3-15=-3332/544,  
 3-4=-2995/373, 4-16=-2889/383,  
 5-16=-2859/403, 5-6=-3329/470,  
 6-17=-2460/331, 7-17=-2460/331,  
 8-9=-266/63, 2-14=-1369/316

#### BOT CHORD

13-14=-335/369, 12-13=-650/3105,  
 11-12=-379/2592, 10-11=-441/3096,  
 9-10=-365/2460

#### WEBS

3-13=-267/112, 3-12=-515/252,  
 5-12=-347/2401, 6-10=-917/192,  
 7-10=-18/497, 7-9=-2584/365,  
 6-11=-1989/275, 5-11=-147/1134,  
 2-13=-299/2600

#### NOTES

- 1) Wind: ASCE 7-05; 90mph; TCDL=5.0psf; BCDL=5.0psf; h=40ft; Cat. II; Exp B; Enclosed; MWFRS (low-rise) exterior zone and C-C Exterior (2) -1-2-8 to 2-4-11, Interior (1) 2-4-11 to 8-5-5, Exterior (2) 8-5-5 to 13-8-2, Interior (1) 13-8-2 to 19-11-5, Exterior (2) 19-11-5 to 23-6-8 zone; cantilever left and right exposed; end vertical left and right exposed; C-C for members and forces & MWFRS for reactions shown; Lumber DOL=1.60 plate grip DOL=1.60
- 2) TCLL: ASCE 7-05; Pf=30.0 psf (flat roof snow), Category II; Exp B; Partially Exp.; Ct=1.10, Lu=0-0-0
- 3) Unbalanced snow loads have been considered for this design.
- 4) This truss has been designed for greater of min roof live load of 20.0 psf or 1.00 times flat roof load of 30.0 psf on overhangs non-concurrent with other live loads.
- 5) Provide adequate drainage to prevent water ponding.
- 6) All plates are MT20 plates unless otherwise indicated.
- 7) Refer to girder(s) for truss to truss connections.
- 8) Bearing at joint(s) 14 considers parallel to grain value using ANSI/TPI 1 angle to grain formula. Building designer should verify capacity of bearing surface.
- 9) Provide mechanical connection (by others) of truss to bearing plate capable of withstanding 186 lb uplift at joint 9 and 147 lb uplift at joint 14.
- 10) This truss is designed in accordance with the 2009 International Residential Code sections R502.11.1 and R802.10.2 and referenced standard ANSI/TPI 1.

LOAD CASE(S) Standard



|                  |             |                            |          |          |                                |
|------------------|-------------|----------------------------|----------|----------|--------------------------------|
| Job<br>221396-R1 | Truss<br>T2 | Truss Type<br>Roof Special | Qty<br>2 | Ply<br>1 | KLEIBER CONSTRUCTION<br>ROSENE |
|------------------|-------------|----------------------------|----------|----------|--------------------------------|

Drexel Truss Systems, Little Chute, WI

Run: 8:6 S 0 Aug 11 2022 Print: 8:600 S Aug 11 2022 MiTek Industries, Inc. Wed Sep 21 09:34:52

Page: 1

ID: cQMjO7Fr4Dfsakdc2bgEUDyd5ou-1DJWBd6oh3iUfUqiyPh\_7SMxEpV2w2NAPLzybS1o

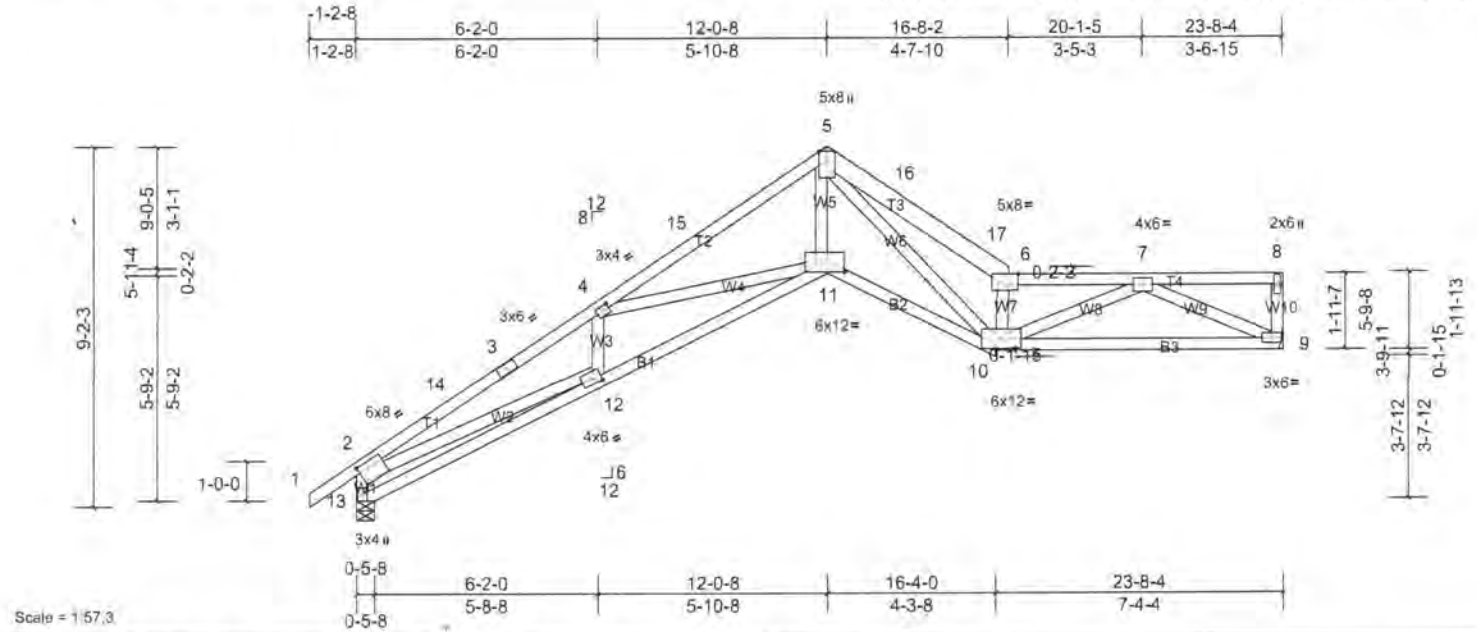


Plate Offsets (X, Y): [2:0-3-0,0-1-12], [4:0-1-12,0-1-8], [6:0-2-12,Edge], [11:0-5-4,0-3-8], [12:0-2-12,0-1-12]

| Loading            | (psf) | Spacing         |                 | CSI       |      | DEFL      | in    | (loc) | 1/defl | L/d | PLATES         | GRIP     |
|--------------------|-------|-----------------|-----------------|-----------|------|-----------|-------|-------|--------|-----|----------------|----------|
| TCLL               | 30.0  | Plate Grip DOL  | 1.15            | TC        | 0.73 | Vert(LL)  | -0.29 | 11-12 | >984   | 240 | MT20           | 197/144  |
| (Roof Snow = 30.0) |       | Lumber DOL      | 1.15            | BC        | 0.60 | Vert(TL)  | -0.60 | 11-12 | >464   | 180 |                |          |
| TCDL               | 10.0  | Rep Stress Incr | YES             | WB        | 0.65 | Horiz(TL) | 0.40  | 9     | n/a    | n/a |                |          |
| BCLL               | 0.0   | Code            | IRC2009/TPI2007 | Matrix-MS |      |           |       |       |        |     |                |          |
| BCDL               | 10.0  |                 |                 |           |      |           |       |       |        |     | Weight: 105 lb | FT = 20% |

**LUMBER**  
TOP CHORD 2x4 SPF 1650F 1.5E \*Except\* T3:2x6 SPF 1650F 1.5E  
BOT CHORD 2x4 SPF 1650F 1.5E  
WEBS 2x4 SPF No.2

**BRACING**  
TOP CHORD Structural wood sheathing directly applied or 2-11-15 oc purlins, except end verticals.  
BOT CHORD Rigid ceiling directly applied or 9-5-3 oc bracing.

MiTek recommends that Stabilizers and required cross bracing be installed during truss erection, in accordance with Stabilizer Installation guide.

**REACTIONS** (lb/size) 9=1167/ Mechanical, (min. 0-1-8), 13=1281/0-5-8, (min. 0-1-11)  
Max Horiz 13=248 (LC 6)  
Max Uplift 9=-127 (LC 8), 13=-153 (LC 7)

**FORCES** (lb) - Max. Comp./Max. Ten. - All forces 250 (lb) or less except when shown.  
TOP CHORD 2-14=-3527/493, 3-14=-3387/496, 3-4=-3364/514, 4-15=-3019/335, 5-15=-2882/355, 5-16=-3525/463, 16-17=-3577/449, 6-17=-3644/441, 6-7=-3390/390, 2-13=-1360/304  
BOT CHORD 12-13=-302/358, 11-12=-580/3162, 10-11=-275/2680, 9-10=-238/2016  
WEBS 4-12=-265/108, 4-11=-549/270, 5-11=-281/2589, 5-10=-222/1011, 6-10=-2354/332, 2-12=-272/2662, 7-10=-140/1512, 7-9=-2168/299

#### NOTES

- 1) Wind: ASCE 7-05; 90mph; TCDL=5.0psf; BCDL=5.0psf; h=40ft; Cat. II; Exp B; Enclosed; MWFRS (low-rise) exterior zone and C-C Exterior (2) -1-2-8 to 2-4-11, Interior (1) 2-4-11 to 8-5-5, Exterior (2) 8-5-5 to 15-7-11, Interior (1) 15-7-11 to 19-11-5, Exterior (2) 19-11-5 to 23-6-8 zone; cantilever left and right exposed; end vertical left and right exposed; C-C for members and forces & MWFRS for reactions shown; Lumber DOL=1.60 plate grip DOL=1.60
- 2) TCLL: ASCE 7-05; Pf=30.0 psf (flat roof snow); Category II; Exp B, Partially Exp.; Ct=1.10, Lu=0-0-0

- 3) Unbalanced snow loads have been considered for this design.
- 4) This truss has been designed for greater of min roof live load of 20.0 psf or 1.00 times flat roof load of 30.0 psf on overhangs non-concurrent with other live loads.
- 5) Provide adequate drainage to prevent water ponding.
- 6) Refer to girder(s) for truss to truss connections.
- 7) Bearing at joint(s) 13 considers parallel to grain value using ANSI/TPI 1 angle to grain formula. Building designer should verify capacity of bearing surface.
- 8) Provide mechanical connection (by others) of truss to bearing plate capable of withstanding 127 lb uplift at joint 9 and 153 lb uplift at joint 13.
- 9) This truss is designed in accordance with the 2009 International Residential Code sections R502.11.1 and R802.10.2 and referenced standard ANSI/TPI 1.

**LOAD CASE(S)** Standard

|                  |             |                            |          |          |                                |
|------------------|-------------|----------------------------|----------|----------|--------------------------------|
| Job<br>221396-R1 | Truss<br>T3 | Truss Type<br>Roof Special | Qty<br>2 | Ply<br>1 | KLEIBER CONSTRUCTION<br>ROSENE |
|------------------|-------------|----------------------------|----------|----------|--------------------------------|

Drexel Truss Systems, Little Chute, WI

Run: 8.6 S 0 Aug 11 2022 Print: 8.600 S Aug 11 2022 MiTek Industries, Inc. Wed Sep 21 09:34:52

Page: 1

ID: UivFFgsi93AAH2KWox6GKzyd5qh-VPluPz7QSABZH3cGgTeEBqd6LZVERxpH1VMTpybS1n

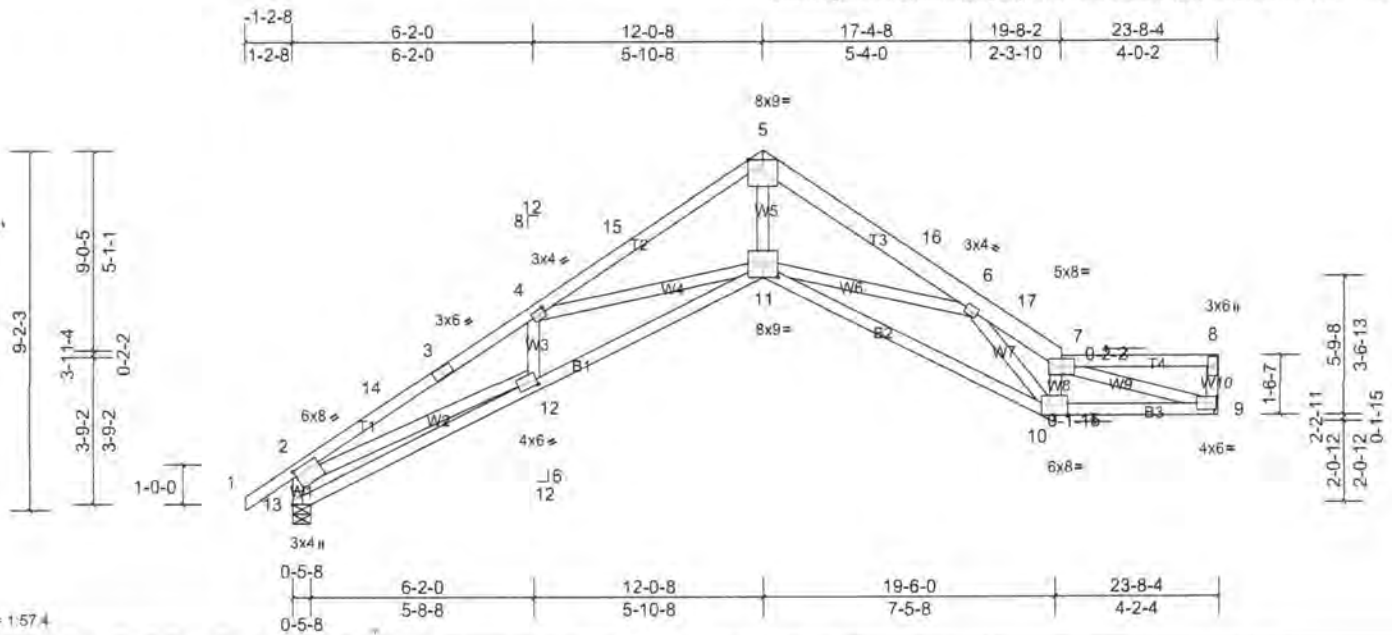


Plate Offsets (X, Y): [2:0-3-0,0-1-12], [4:0-1-12,0-1-8], [10:0-4-2,Edge], [11:0-4-8,0-3-15], [12:0-2-12,0-1-12], [13:Edge,0-1-12]

|                         |       |                 |                 |            |      |             |       |       |        |     |               |             |
|-------------------------|-------|-----------------|-----------------|------------|------|-------------|-------|-------|--------|-----|---------------|-------------|
| <b>Loading</b>          | (psf) | <b>Spacing</b>  | 2-0-0           | <b>CSI</b> |      | <b>DEFL</b> | in    | (loc) | l/defl | L/d | <b>PLATES</b> | <b>GRIP</b> |
| TCLL                    | 30.0  | Plate Grip DOL  | 1.15            | TC         | 0.73 | Vert(LL)    | -0.29 | 11-12 | >966   | 240 | MT20          | 197/144     |
| (Roof Snow = 30.0)      |       | Lumber DOL      | 1.15            | BC         | 0.70 | Vert(TL)    | -0.68 | 10-11 | >412   | 180 |               |             |
| TCDL                    | 10.0  | Rep Stress Incr | YES             | WB         | 0.92 | Honz(TL)    | 0.50  | 9     | n/a    | n/a |               |             |
| BCLL                    | 0.0   | Code            | IRC2009/TPI2007 | Matrix-MS  |      |             |       |       |        |     |               |             |
| BCDL                    | 10.0  |                 |                 |            |      |             |       |       |        |     |               |             |
| Weight: 106 lb FT = 20% |       |                 |                 |            |      |             |       |       |        |     |               |             |

#### LUMBER

TOP CHORD 2x4 SPF 1650F 1.5E \*Except\* T3:2x6 SPF 1650F 1.5E  
BOT CHORD 2x4 SPF 1650F 1.5E  
WEBS 2x4 SPF No.2

#### BRACING

TOP CHORD Structural wood sheathing directly applied or 2-11-15 oc purlins, except end verticals.  
BOT CHORD Rigid ceiling directly applied or 10-0-0 oc bracing.

MiTek recommends that Stabilizers and required cross bracing be installed during truss erection, in accordance with Stabilizer Installation guide.

REACTIONS (lb/size) 9=1167/ Mechanical, (min. 0-1-8), 13=1281/0-5-8, (min. 0-1-11)

Max Horiz 13=247 (LC 6)

Max Uplift 9=-117 (LC 8), 13=-159 (LC 7)

FORCES (lb) - Max. Comp./Max. Ten. - All forces 250 (lb) or less except when shown.

TOP CHORD 2-14=-3523/444, 3-14=-3382/448, 3-4=-3359/465, 4-15=-3031/262, 5-15=-2895/282, 5-16=-2920/301, 6-16=-3003/279, 6-17=-3284/354, 7-17=-3351/348, 8-9=-252/54, 2-13=-1360/290.

BOT CHORD 12-13=-296/360, 11-12=-489/3159, 10-11=-312/3327, 9-10=-261/2890.

WEBS 4-12=-271/99, 4-11=-534/291, 5-11=-208/2795, 7-10=-1196/165, 7-9=-2945/275, 2-12=-231/2656, 6-11=-710/298, 6-10=-363/207

#### NOTES

1) Wind: ASCE 7-05; 90mph; TCDL=5.0psf; BCDL=5.0psf; h=40ft; Cat. II: Exp B; Enclosed; MWFRS (low-rise) exterior zone and C-C Exterior (2) -1-2-8 to 2-4-11, Interior (1) 2-4-11 to 8-5-5, Exterior (2) 8-5-5 to 15-7-11, Interior (1) 15-7-11 to 19-8-2, Exterior (2) 19-8-2 to 23-6-8 zone; cantilever left and right exposed; end vertical (left and right) exposed; C-C for members and forces & MWFRS for reactions shown; Lumber DOL=1.60 plate grip DOL=1.60

- 2) TCLL: ASCE 7-05; Pf=30.0 psf (flat roof snow); Category II, Exp B; Partially Exp.; Ct=1.10, Lu=0-0-0
- 3) Unbalanced snow loads have been considered for this design.
- 4) This truss has been designed for greater of min roof live load of 20.0 psf or 1.00 times flat roof load of 30.0 psf on overhangs non-concurrent with other live loads.
- 5) Provide adequate drainage to prevent water ponding.
- 6) Refer to girder(s) for truss to truss connections.
- 7) Bearing at joint(s) 13 considers parallel to grain value using ANSI/TPI 1 angle to grain formula. Building designer should verify capacity of bearing surface.
- 8) Provide mechanical connection (by others) of truss to bearing plate capable of withstanding 117 lb uplift at joint 9 and 159 lb uplift at joint 13.
- 9) This truss is designed in accordance with the 2009 International Residential Code sections R502.11.1 and R802.10.2 and referenced standard ANSI/TPI 1.

LOAD CASE(S) Standard



|                  |             |                            |          |          |                                |
|------------------|-------------|----------------------------|----------|----------|--------------------------------|
| Job<br>221396-R1 | Truss<br>T4 | Truss Type<br>Roof Special | Qty<br>2 | Ply<br>1 | KLEIBER CONSTRUCTION<br>ROSENE |
|------------------|-------------|----------------------------|----------|----------|--------------------------------|

Drexel Truss Systems, Little Chute, WI

Run: 8.6 S 0 Aug 11 2022 Print: 8.600 S Aug 11 2022 MiTek Industries, Inc. Wed Sep 21 09:34:52

Page: 1

ID:UlvFFgs93AAH2KWoX6GKzyd5qh-VPluPz7QsABZHp3cGgTeEBgc0La2EVhpH1yMtPybS1n

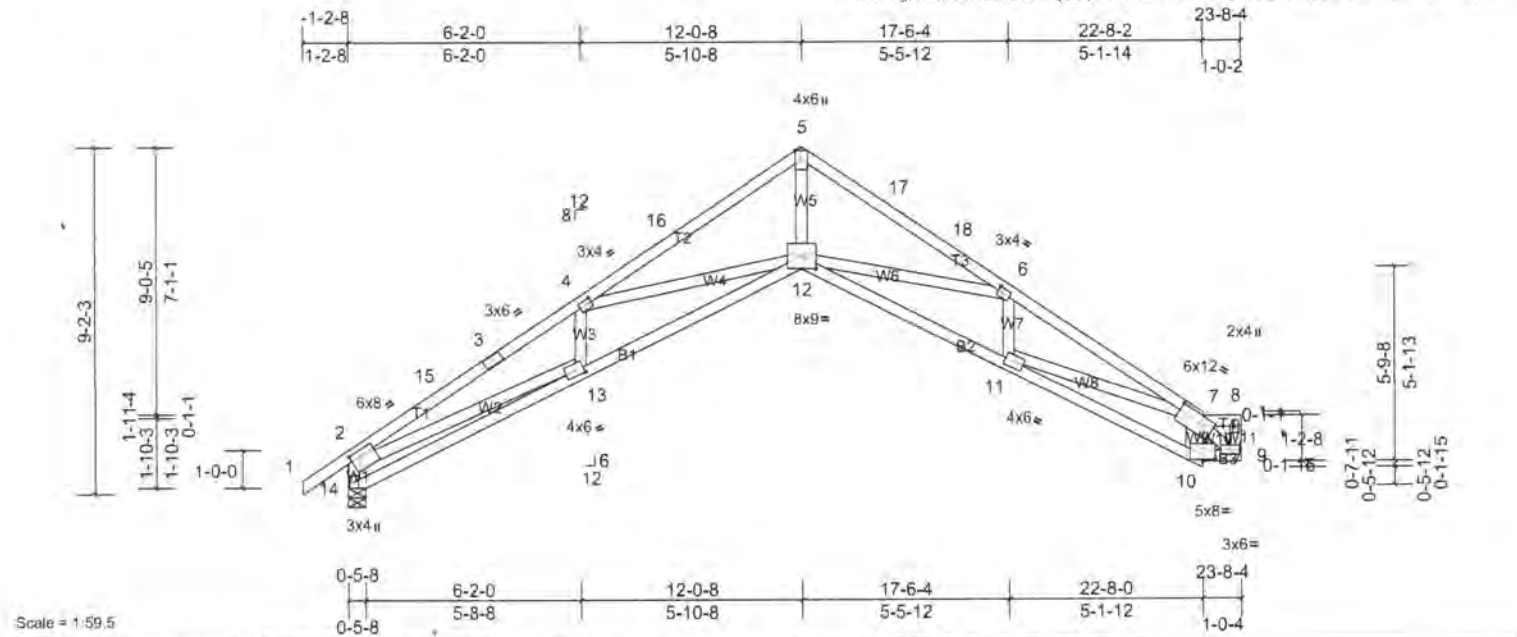


Plate Offsets (X, Y): [2:0-3-0,0-1-12], [4:0-1-12,0-1-8], [6:0-1-12,0-1-8], [7:0-8-12,0-2-8], [10:0-4-0,0-0-8], [12:0-4-8,0-3-15], [13:0-2-12,0-1-12]

| Loading                 | (psf) | Spacing         | 2-0-0           | CSI       | DEFL | in        | (loc) | l/defl | L/d  | PLATES | GRIP    |
|-------------------------|-------|-----------------|-----------------|-----------|------|-----------|-------|--------|------|--------|---------|
| TCLL                    | 30.0  | Plate Grip DOL  | 1.15            | TC        | 0.80 | Vert(LL)  | -0.29 | 12-13  | >956 | 240    | 197/144 |
| (Roof Snow = 30.0)      |       | Lumber DOL      | 1.15            | BC        | 0.60 | Vert(TL)  | -0.62 | 12-13  | >453 | 180    |         |
| TCDL                    | 10.0  | Rep Stress Incr | YES             | WB        | 0.68 | Horiz(TL) | 0.63  | 9      | n/a  | n/a    |         |
| BCLL                    | 0.0   | Code            | IRC2009/TPI2007 | Matrix-MS |      |           |       |        |      |        |         |
| BCDL                    | 10.0  |                 |                 |           |      |           |       |        |      |        |         |
| Weight: 102 lb FT = 20% |       |                 |                 |           |      |           |       |        |      |        |         |

#### LUMBER

TOP CHORD 2x4 SPF 1650F 1.5E  
BOT CHORD 2x4 SPF 1650F 1.5E  
WEBS 2x4 SPF No.2 \*Except\* W9:2x6 SPF 1650F 1.5E

#### BRACING

TOP CHORD Structural wood sheathing directly applied or 2-2-0 oc purlins, except end verticals.  
BOT CHORD Rigid ceiling directly applied or 10-0-0 oc bracing.

MiTek recommends that Stabilizers and required cross bracing be installed during truss erection, in accordance with Stabilizer Installation guide.

**REACTIONS** (lb/size) 9=1167/ Mechanical, (min. 0-1-8), 14=1281/0-5-8, (min. 0-1-11)  
Max Horiz 14=246 (LC 6)  
Max Uplift 9=111 (LC 8), 14=163 (LC 7)  
Max Grav 9=1271 (LC 17), 14=1281 (LC 1)

**FORCES** (lb) - Max. Comp./Max. Ten. - All forces 250 (lb) or less except when shown.

TOP CHORD 2-15=-3528/383, 3-15=-3387/386, 3-4=-3364/404, 4-16=-3019/184, 5-16=-2881/204, 5-17=-2863/224, 17-18=-2881/210, 6-18=-3009/197, 6-7=-3702/255, 2-14=-1360/273  
BOT CHORD 13-14=-292/357, 12-13=-391/3162, 11-12=-173/3298, 10-11=-129/1379, 9-10=-110/1235

WEBS 4-13=-267/94, 4-12=-564/307, 5-12=-126/2766, 6-12=-743/313, 6-11=-268/75, 7-11=-70/1787, 7-10=-605/101, 7-9=-1758/168, 2-13=-179/2663

#### NOTES

- 1) Wind: ASCE 7-05; 90mph; TCDL=5.0psf; BCDL=5.0psf; h=40ft; Cat. II; Exp B; Enclosed; MWFRS (low-rise) exterior zone and C-C Exterior (2) -1-2-8 to 2-4-11, Interior (1) 2-4-11 to 8-5-5, Exterior (2) 8-5-5 to 15-7-11, Interior (1) 15-7-11 to 22-8-2, Exterior (2) 22-8-2 to 23-6-8 zone; cantilever left and right exposed; end vertical left and right exposed; C-C for members and forces & MWFRS for reactions shown; Lumber DOL=1.60 plate grip DOL=1.60
- 2) TCLL: ASCE 7-05; Pf=30.0 psf (flat roof snow); Category II; Exp B; Partially Exp.; Ct=1,10, Lu=0-0-0
- 3) Unbalanced snow loads have been considered for this design.
- 4) This truss has been designed for greater of min roof live load of 20.0 psf or 1.00 times flat roof load of 30.0 psf on overhangs non-concurrent with other live loads.
- 5) Provide adequate drainage to prevent water ponding.
- 6) Refer to girder(s) for truss to truss connections.
- 7) Bearing at joint(s) 14 considers parallel to grain value using ANSI/TPI 1 angle to grain formula. Building designer should verify capacity of bearing surface.
- 8) Provide mechanical connection (by others) of truss to bearing plate capable of withstanding 111 lb uplift at joint 9 and 163 lb uplift at joint 14.
- 9) This truss is designed in accordance with the 2009 International Residential Code sections R502.11.1 and R802.10.2 and referenced standard ANSI/TPI 1.

**LOAD CASE(S)** Standard

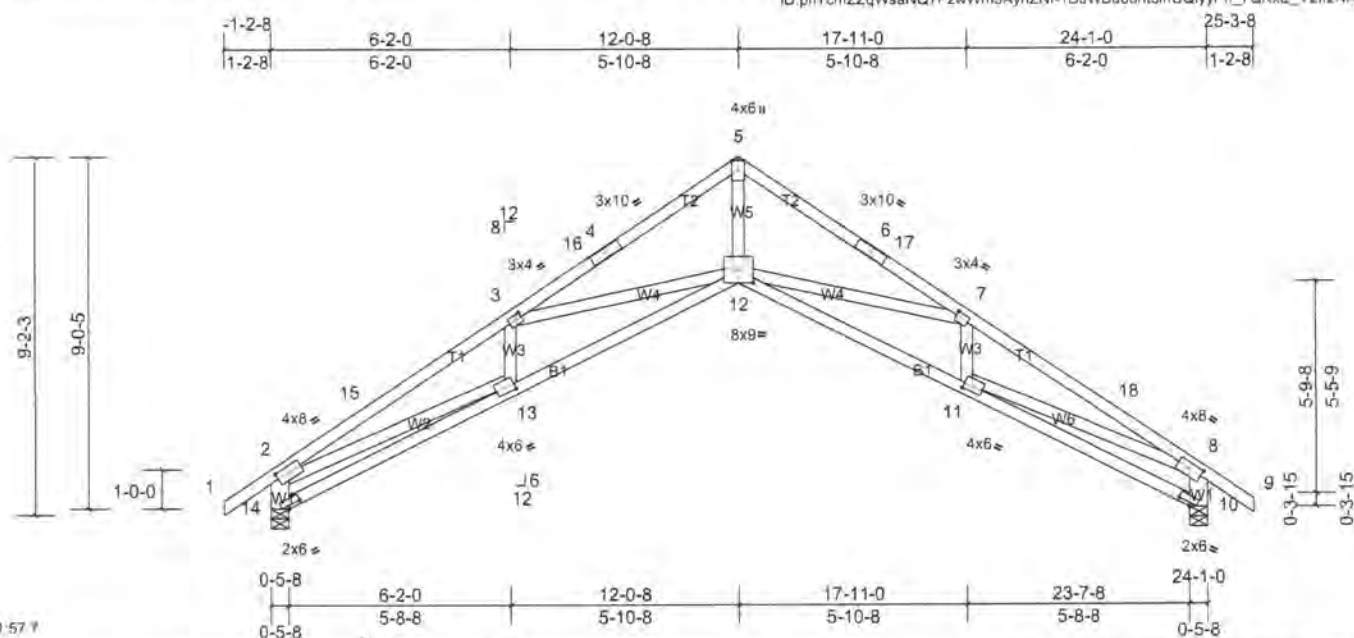


Plate Offsets (X, Y): [2:0-4-0-0-1-12], [3:0-1-12-0-1-8], [7:0-1-12-0-1-8], [8:0-4-0-0-1-12], [10:0-4-2-0-1-0], [11:0-2-12-0-1-12], [12:0-4-8-0-3-15], [13:0-3-0-0-1-12], [14:0-4-2-0-1-0]

[illegible]

## LUMBER

TOP CHORD 2x4 SPF 1650F 1.5E  
BOT CHORD 2x4 SPF 1650F 1.5E  
WEBS 2x4 SPF No.2 \*Except\* W1:2x6 SPF 1650F 1.5E

## BRACING

|           |                                                                                       |
|-----------|---------------------------------------------------------------------------------------|
| TOP CHORD | Structural wood sheathing directly applied or 2-2-0 oc purlins, except end verticals. |
| BOT CHORD | Rigid ceiling directly applied or 10-0-0 oc bracing.                                  |

MiTek recommends that Stabilizers and required cross bracing be installed during truss erection, in accordance with Stabilizer Installation guide.

- 3) Unbalanced snow loads have been considered for this design.
- 4) This truss has been designed for greater of min roof live load of 16.0 psf or 1.00 times flat roof load of 30.0 psf on overhangs non-concurrent with other live loads.
- 5) Bearing at joint(s) 14, 10 considers parallel to grain value using ANSI/TPI 1 angle to grain formula. Building designer should verify capacity of bearing surface.
- 6) Provide mechanical connection (by others) of truss to bearing plate capable of withstanding 167 lb uplift at joint 14 and 167 lb uplift at joint 10.
- 7) This truss is designed in accordance with the 2009 International Residential Code sections R502.11.1 and R802.10.2 and referenced standard ANSI/TPI 1

## LOAD CASE(S) Standard

|                  |   |                                                             |
|------------------|---|-------------------------------------------------------------|
| <b>REACTIONS</b> | (lb/size)   | 10=1296/0-5-8, (min. 0-1-8),<br>14=1296/0-5-8, (min. 0-1-8) |
|                  | Max Horiz   | 14=237 (LC 5)                                               |
|                  | Max Uplift   | 10=167 (LC 8), 14=167 (LC 7)                                |
| <b>FORCES</b>    | (lb) - Max. Comp./Max. Ten. - All forces 250<br>(lb) or less except when shown.   |                                                             |
| <b>TOP CHORD</b> | 2-15=3515/316, 3-15=3373/337,<br>3-16=3061/93, 4-16=2952/104,<br>4-5=2926/123, 5-6=2926/142,<br>6-17=2952/123, 7-17=3061/112,<br>7-18=3373/201, 8-18=3515/180,<br>2-14=1382/258, 8-10=1382/203 |                                                             |
| <b>BOT CHORD</b> | 13-14=281/373, 12-13=289/3149,<br>11-12=394/3149, 10-11=45/372   |                                                             |
| <b>WEBS</b>      | 5-12=32/2792, 7-12=635/376,<br>7-11=276/74, 3-12=535/318, 3-13=276/85,<br>2-13=123/2632, 8-11=48/2632                                                                                          |                                                             |

## NOTES

- 1) Wind: ASCE 7-05; 90mph; TCDL=5.0psf; BCDL=5.0psf;  
h=40ft; Cat. II; Exp B; Enclosed; MWFRS (low-rise)  
interior zone and C-C Exterior (2) -1-2-8 to 2-4-11,  
Interior (1) 2-4-11 to 8-5-5, Exterior (2) 8-5-5 to 15-7-11,  
Interior (1) 15-7-11 to 21-8-5, Exterior (2) 21-8-5 to  
25-3-8 zone; cantilever left and right exposed ; end  
vertical left and right exposed; C-C for members and  
forces & MWFRS for reactions shown; Lumber  
DOL=1.60 plate grip DOL=1.60
- 2) TCDL: ASCE 7-05; Pf=30.0 psf (flat roof snow); Category  
II; Exp B; Partially Exp.; Ct=1.10




|                  |             |                      |          |          |                                |
|------------------|-------------|----------------------|----------|----------|--------------------------------|
| Job<br>221396-R1 | Truss<br>T6 | Truss Type<br>Common | Qty<br>6 | Ply<br>1 | KLEIBER CONSTRUCTION<br>ROSENE |
|------------------|-------------|----------------------|----------|----------|--------------------------------|

Drexel Truss Systems, Little Chute, WI

Run: 8.6 S 0 Aug 11 2022 Print: 8.600 S Aug 11 2022 MITek Industries, Inc. Wed Sep 21 09:34:52

Page: 1

ID: pfTcmZZqWsaNQ7F2wWm9AynZNf-1DjWBd6ht3IfUQllyPh\_7UmXGsV9x2NApLzybS1o

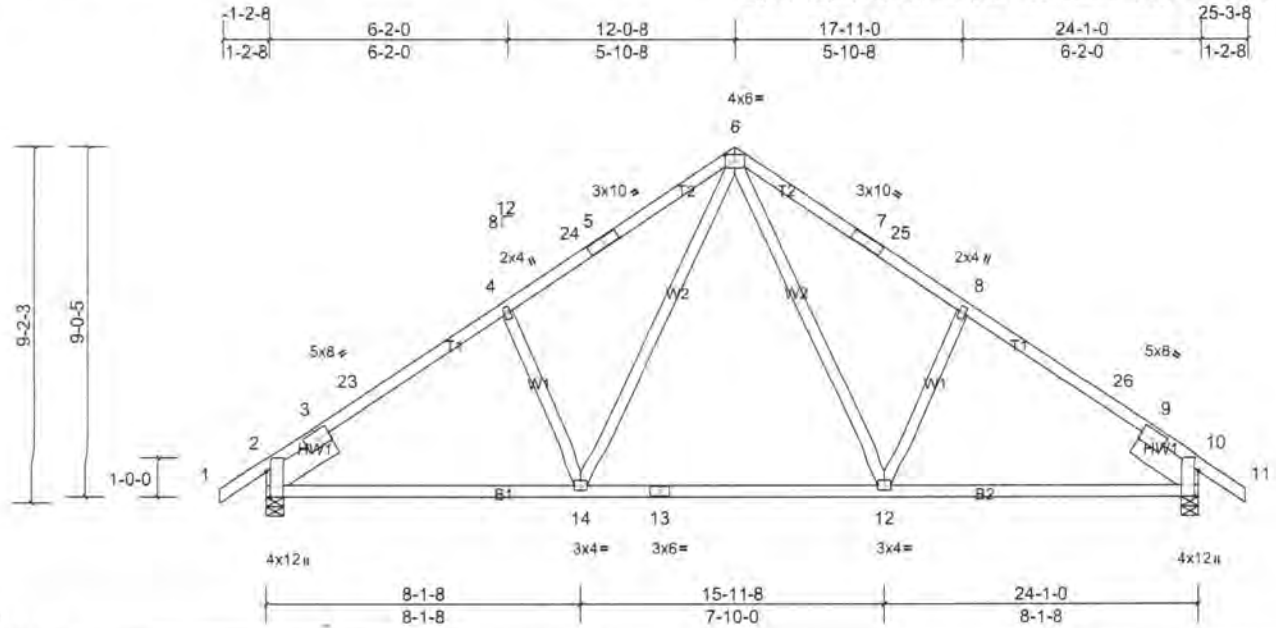

Scale = 1/57.9

Plate Offsets (X, Y): [2-0-7-13, Edge], [6-0-3-0, 0-1-12], [10-0-7-13, Edge]

| Loading            | (psf) | Spacing         |                 | 2-0-0     | CSI  |      | DEFL      | in    | (loc) | l/defl | L/d | PLATES         | GRIP     |
|--------------------|-------|-----------------|-----------------|-----------|------|------|-----------|-------|-------|--------|-----|----------------|----------|
| TCLL               | 30.0  | Plate Grip DOL  |                 | 1.15      | TC   | 0.64 | Vert(LL)  | -0.12 | 12-14 | >999   | 240 | MT20           | 197/144  |
| (Roof Snow = 30.0) |       | Lumber DOL      |                 | 1.15      | BC   | 0.47 | Vert(TL)  | -0.27 | 12-14 | >999   | 180 |                |          |
| TCDL               | 10.0  | Rep Stress Incr | YES             | WB        | 0.20 |      | Horiz(TL) | 0.07  | 10    | n/a    | n/a |                |          |
| BCLL               | 0.0   | Code            | IRC2009/TPI2007 | Matrix-MS |      |      |           |       |       |        |     |                |          |
| BCDL               | 10.0  |                 |                 |           |      |      |           |       |       |        |     | Weight: 109 lb | FT = 20% |

#### LUMBER

TOP CHORD 2x4 SPF 1650F 1.5E  
 BOT CHORD 2x4 SPF 1650F 1.5E  
 WEBS 2x4 SPF No.2  
 SLIDER Left 2x8 SP 2400F 2.0E → 2-0-0, Right 2x8 SP 2400F 2.0E → 2-0-0

#### BRACING

TOP CHORD Structural wood sheathing directly applied or 4-7-1 oc purlins.  
 BOT CHORD Rigid ceiling directly applied or 10-0-0 oc bracing.

MITek recommends that Stabilizers and required cross bracing be installed during truss erection, in accordance with Stabilizer Installation guide.

- Unbalanced snow loads have been considered for this design.
- This truss has been designed for greater of min roof live load of 16.0 psf or 1.00 times flat roof load of 30.0 psf on overhangs non-concurrent with other live loads.
- Provide mechanical connection (by others) of truss to bearing plate capable of withstanding 161 lb uplift at joint 2 and 161 lb uplift at joint 10.
- This truss is designed in accordance with the 2009 International Residential Code sections R502.11.1 and R802.10.2 and referenced standard ANSI/TPI 1.

LOAD CASE(S) Standard

REACTIONS (lb/size) 2=1301/0-5-8, (min. 0-2-1),  
 10=1301/0-5-8, (min. 0-2-1)

Max Horiz 2=-206 (LC 5)

Max Uplift 2=-161 (LC 7), 10=-161 (LC 8)

FORCES (lb) - Max. Comp./Max. Ten. - All forces 250 (lb) or less except when shown.

TOP CHORD 2-3=-427/0, 3-23=-1530/155,  
 4-23=-1342/176, 4-24=-1381/217,  
 5-24=-1270/228, 5-6=-1249/247,  
 6-7=-1249/247, 7-25=-1270/228,  
 8-25=-1381/217, 8-26=-1342/176,  
 9-26=-1530/155

BOT CHORD 2-14=-167/1175, 13-14=0/834, 12-13=0/834,  
 10-12=-57/1175

WEBS 6-12=-125/562, 8-12=-412/204,  
 6-14=-125/562, 4-14=-412/204

#### NOTES

- Wind: ASCE 7-05; 90mph; TCDL=5.0psf; BCDL=5.0psf; h=40ft; Cat. II; Exp B; Enclosed; MWFRS (low-rise) exterior zone and C-C Exterior (2) -1-2-8 to 2-4-11, Interior (1) 2-4-11 to 8-5-5, Exterior (2) 8-5-5 to 15-7-11, Interior (1) 15-7-11 to 21-8-5, Exterior (2) 21-8-5 to 25-3-8 zone; cantilever left and right exposed; end vertical left and right exposed; C-C for members and forces & MWFRS for reactions shown; Lumber DOL=1.60 plate grip DOL=1.60
- TCLL: ASCE 7-05; Pf=30.0 psf (flat roof snow); Category II; Exp B; Partially Exp.; Ct=1.10





# HEATING EQUIPMENT SIZING SUMMARY

## General Information

Project Name/Address: Rosene Addition, Neumann Plumbing

Job Site County: Milwaukee


Your UA: 203 UA

Conditioned Floor Area: 1068 (ft<sup>2</sup>)

Average Wall Height: 9 (ft)

Infiltration Rate: 0.50 (ACH)

Equipment Oversizing Factor: 15 (%)

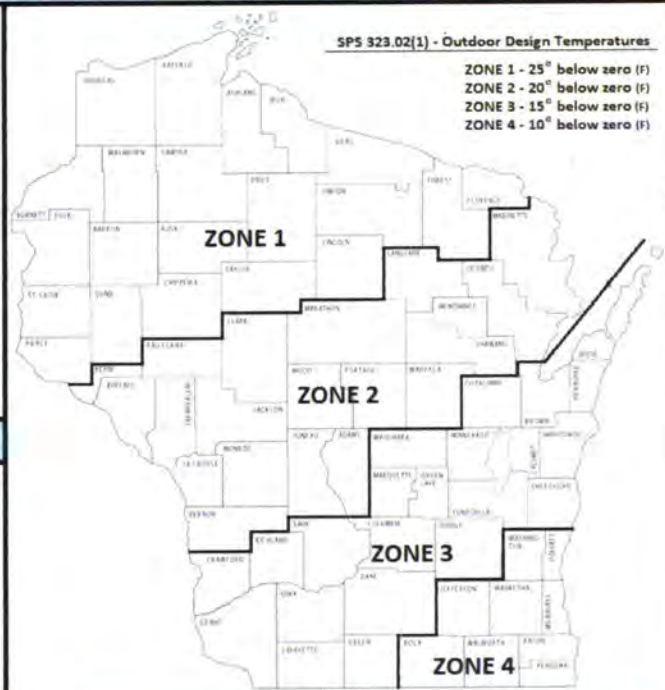

## Load Summary

Conductive Losses: 16240 Btu/Hr

Infiltration Losses: 6921 Btu/Hr

Equipment Oversizing Factor Losses: 3474 Btu/Hr

TOTAL BUILDING HEATING LOAD: 26635 Btu/Hr

## How To Use the Heating Equipment Sizing Summary

1. Enter your "Project Name / Address". Using the same labelling as your ResCheck makes it easier to keep track of.

2. Select your "Job Site County" from the pull-down Menu. This will determine the Design Temperature based on the Outdoor Design Temperatures Map, as included. SPS323.02(1).

3. Enter the "Your UA" and "Conditioned Floor Area" numbers from your ResCheck print out.

4. Enter the "Average Wall Height" in Feet. This is similar to previous versions of ResCheck and will calculate the volume of building air needed for Infiltration Losses.

5. Enter your "Infiltration Rate". This should be calculated at a maximum of 0.50 air changes per hour SPS322.30(2).

6. Enter an "Equipment Oversizing Factor" greater than 0 if you wish to generate a Btu/Hr load greater than calculated conductive and infiltration losses.

7. "Conductive Losses" = Your UA x Design Temperature Difference

8. "Infiltration Losses" = 0.018 BTU (heat capacity of air) x Conditioned Floor Area x Average Wall Height x Infiltration Rate x Design Temperature Difference

9. "Equipment Oversizing Factor Losses" = (Conductive Losses + Infiltration Losses) x Equipment Oversizing Factor

10. "Total Building Heating Load" = Conductive Losses + Infiltration Losses + Oversizing Factor Losses



REScheck Software Version 4.6.2

## Compliance Certificate

Project: Test House

Energy Code: 2009 IECC  
 Location: Wausau, Wisconsin  
 Construction Type: Single-family  
 Project Type: New Construction  
 Orientation: Bldg. faces 0 deg. from North  
 Conditioned Floor Area: 2,320 ft<sup>2</sup>  
 Glazing Area: 10%  
 Climate Zone: 6 (8427 HDD)  
 Permit Date:  
 Permit Number:

Construction Site:

Owner/Agent:

Designer/Contractor:

Compliance: Passes using UA trade-off

Compliance: 4.0% Better Than Code

Maximum UA: 248

Input UA: 238

The % Better or Worse Than Code Index reflects how close to compliance the house is based on code trade-off rules. It DOES NOT provide an estimate of energy use or cost relative to a minimum-code home.



# Compliance Certificate

Project Rosene Home Addition

Energy Code: **2009 IECC**  
Location: **Fox Point, Wisconsin**  
Construction Type: **Single-family**  
Project Type: **Addition**  
Orientation: **Unspecified**  
Climate Zone: **6 (6804 HDD)**  
Permit Date:  
Permit Number:

Construction Site:  
1554 E Goodrich Lane  
Fox Point, WI 53217

Owner/Agent:

Designer/Contractor:  
Rick Eggebeen  
Neumann Plumbing & Heating  
Howards Grove, WI 53083

## Compliance: Passes using UA trade-off

Compliance: **0.0% Better Than Code** Maximum UA: **203** Your UA: **203**

The % Better or Worse Than Code Index reflects how close to compliance the house is based on code trade-off rules. It DOES NOT provide an estimate of energy use or cost relative to a minimum-code home.

NOTE: Slab-on-grade tradeoffs are no longer considered in the UA or performance compliance path in REScheck. Each slab-on-grade assembly in the specified climate zone must meet the minimum energy code insulation R-value and depth requirements.

## Envelope Assemblies

| Assembly   | Gross Area<br>or<br>Perimeter | Cavity<br>R-Value | Cont.<br>R-Value | Prop.<br>U-Factor | Req.<br>U-Factor | Prop.<br>UA | Req.<br>UA |
|---|-------------------------------|-------------------|------------------|-------------------|------------------|-------------|------------|
| Bedroom Foundation: Solid Concrete or Masonry<br>Wall height: 4.1'<br>Depth below grade: 4.0'<br>Insulation depth: 4.1' | 490                           | 0.0               | 5.0              | 0.121             | 0.065            | 30          | 16         |
| Bedroom Wall: Wood Frame, 16" o.c.<br>Orientation: Unspecified                                                          | 1,076                         | 19.0              | 0.0              | 0.060             | 0.057            | 50          | 48         |
| Window 1: Vinyl/Fiberglass Frame:Double Pane with<br>Low-E<br>Orientation: Unspecified                                  | 136                           |                   |                  | 0.300             | 0.350            | 41          | 48         |
| Breezeway Doors: Glass<br>Orientation: Unspecified                                                                      | 84                            |                   |                  | 0.300             | 0.350            | 25          | 29         |
| Bathroom Door: Solid<br>Orientation: Unspecified                                                                        | 21                            |                   |                  | 0.100             | 0.350            | 2           | 7          |
| Mudroom Wall: Wood Frame, 16" o.c.<br>Orientation: Unspecified                                                          | 258                           | 19.0              | 0.0              | 0.060             | 0.057            | 13          | 12         |
| Window 2: Vinyl/Fiberglass Frame:Double Pane with<br>Low-E<br>Orientation: Unspecified                                  | 24                            |                   |                  | 0.300             | 0.350            | 7           | 8          |
| Mudroom Door: Glass<br>Orientation: Unspecified                                                                         | 21                            |                   |                  | 0.300             | 0.350            | 6           | 7          |
| Bedroom Ceiling: Cathedral Ceiling                                                                                      | 827                           | 38.0              | 0.0              | 0.027             | 0.026            | 22          | 22         |
| Mudroom Ceiling: Flat Ceiling or Scissor Truss                                                                          | 241                           | 38.0              | 0.0              | 0.030             | 0.026            | 7           | 6          |



| Assembly                                                      | Gross Area<br>or<br>Perimeter | Cavity<br>R-Value | Cont.<br>R-Value | Prop.<br>U-Factor | Req.<br>U-Factor | Prop.<br>UA | Req.<br>UA |
|---------------------------------------------------------------|-------------------------------|-------------------|------------------|-------------------|------------------|-------------|------------|
| Mudroom Floor: Slab-On-Grade:Heated<br>Insulation depth: 6.0' | 29                            |                   | 15.0             | 0.655             | 0.033            | 0           | 0          |

*Compliance Statement:* The proposed building design described here is consistent with the building plans, specifications, and other calculations submitted with the permit application. The proposed building has been designed to meet the 2009 IECC requirements in REScheck Version 4.7.2 and to comply with the mandatory requirements listed in the REScheck Inspection Checklist.

\_\_\_\_\_  
Name - Title

\_\_\_\_\_  
Signature

\_\_\_\_\_  
Date





# Inspection Checklist

Energy Code: 2009 IECC

Requirements: 0.0% were addressed directly in the REScheck software

Text in the "Comments/Assumptions" column is provided by the user in the REScheck Requirements screen. For each requirement, the user certifies that a code requirement will be met and how that is documented, or that an exception is being claimed. Where compliance is itemized in a separate table, a reference to that table is provided.

| Section # & Req.ID                                                                                                   | Pre-Inspection/Plan Review   | Plans Verified Value                           | Field Verified Value                           | Complies?   | Comments/Assumptions |
|---|---|------------------------------------------------|------------------------------------------------|---|----------------------|
| 103.2 [PR1] <sup>1</sup><br>        | Construction drawings and documentation demonstrate energy code compliance for the building envelope.   |                                                |                                                | <input type="checkbox"/> Complies<br><input type="checkbox"/> Does Not<br><input type="checkbox"/> Not Observable<br><input type="checkbox"/> Not Applicable |                      |
| 103.2, 403.7 [PR3] <sup>1</sup><br> | Construction drawings and documentation demonstrate energy code compliance for lighting and mechanical systems. Systems serving multiple dwelling units must demonstrate compliance with the commercial code. |                                                |                                                | <input type="checkbox"/> Complies<br><input type="checkbox"/> Does Not<br><input type="checkbox"/> Not Observable<br><input type="checkbox"/> Not Applicable |                      |
| 403.6 [PR2] <sup>2</sup><br>        | Heating and cooling equipment is sized per ACCA Manual S based on loads per ACCA Manual J or other approved methods.                                                                                          | Heating: Btu/hr _____<br>Cooling: Btu/hr _____ | Heating: Btu/hr _____<br>Cooling: Btu/hr _____ | <input type="checkbox"/> Complies<br><input type="checkbox"/> Does Not<br><input type="checkbox"/> Not Observable<br><input type="checkbox"/> Not Applicable |                      |

**Additional Comments/Assumptions:**

| Section # & Req.ID   | Foundation Inspection   | Plans Verified Value                                                           | Field Verified Value                                                           | Complies?   | Comments/Assumptions                          |
|---|---|--------------------------------------------------------------------------------|--------------------------------------------------------------------------------|---|-----------------------------------------------|
| 402.1.1 [FO1] <sup>1</sup><br>        | Slab edge insulation R-value.   | R-____<br><input type="checkbox"/> Unheated<br><input type="checkbox"/> Heated | R-____<br><input type="checkbox"/> Unheated<br><input type="checkbox"/> Heated | <input type="checkbox"/> Complies<br><input type="checkbox"/> Does Not<br><input type="checkbox"/> Not Observable<br><input type="checkbox"/> Not Applicable | See the Envelope Assemblies table for values. |
| 303.2, 402.2.8 [FO2] <sup>1</sup><br> | Slab edge insulation installed per manufacturer's instructions.   |                                                                                |                                                                                | <input type="checkbox"/> Complies<br><input type="checkbox"/> Does Not<br><input type="checkbox"/> Not Observable<br><input type="checkbox"/> Not Applicable |                                               |
| 402.1.1 [FO3] <sup>1</sup><br>        | Slab edge insulation depth/length.   | ____ ft                                                                        | ____ ft                                                                        | <input type="checkbox"/> Complies<br><input type="checkbox"/> Does Not<br><input type="checkbox"/> Not Observable<br><input type="checkbox"/> Not Applicable | See the Envelope Assemblies table for values. |
| 402.2.9 [FO7] <sup>1</sup><br>        | Unvented crawl space wall insulation R-value.   | R-____<br>R-____                                                               | R-____<br>R-____                                                               | <input type="checkbox"/> Complies<br><input type="checkbox"/> Does Not<br><input type="checkbox"/> Not Observable<br><input type="checkbox"/> Not Applicable | See the Envelope Assemblies table for values. |
| 303.2 [FO8] <sup>1</sup><br>          | Unvented crawl space wall insulation installed per manufacturer's instructions.                                                                                           |                                                                                |                                                                                | <input type="checkbox"/> Complies<br><input type="checkbox"/> Does Not<br><input type="checkbox"/> Not Observable<br><input type="checkbox"/> Not Applicable |                                               |
| 402.2.9 [FO9] <sup>1</sup><br>        | Unvented crawl space continuous vapor retarder installed over exposed earth, joints overlapped by 6 in. and sealed, extending at least 6 in. up and attached to the wall. |                                                                                |                                                                                | <input type="checkbox"/> Complies<br><input type="checkbox"/> Does Not<br><input type="checkbox"/> Not Observable<br><input type="checkbox"/> Not Applicable |                                               |
| 402.2.9 [FO10] <sup>1</sup><br>     | Unvented crawl space wall insulation depth of burial or distance from top of wall.                                                                                        | ____ in.                                                                       | ____ in.                                                                       | <input type="checkbox"/> Complies<br><input type="checkbox"/> Does Not<br><input type="checkbox"/> Not Observable<br><input type="checkbox"/> Not Applicable | See the Envelope Assemblies table for values. |
| 303.2.1 [FO11] <sup>2</sup><br>     | A protective covering is installed to protect exposed exterior insulation and extends a minimum of 6 in. below grade.                                                     |                                                                                |                                                                                | <input type="checkbox"/> Complies<br><input type="checkbox"/> Does Not<br><input type="checkbox"/> Not Observable<br><input type="checkbox"/> Not Applicable |                                               |
| 403.8 [FO12] <sup>2</sup><br>       | Snow- and ice-melting system controls installed.   |                                                                                |                                                                                | <input type="checkbox"/> Complies<br><input type="checkbox"/> Does Not<br><input type="checkbox"/> Not Observable<br><input type="checkbox"/> Not Applicable |                                               |

**Additional Comments/Assumptions:**

1 High Impact (Tier 1)    2 Medium Impact (Tier 2)    3 Low Impact (Tier 3)



| Section # & Req.ID                                  | Framing / Rough-In Inspection   | Plans Verified Value | Field Verified Value | Complies?   | Comments/Assumptions                          |
|-----------------------------------------------------|---|----------------------|----------------------|---|-----------------------------------------------|
| 402.1.1, 402.3.4 [FR1] <sup>1</sup>                 | Door U-factor,   | U- ____              | U- ____              | <input type="checkbox"/> Complies<br><input type="checkbox"/> Does Not<br><input type="checkbox"/> Not Observable<br><input type="checkbox"/> Not Applicable | See the Envelope Assemblies table for values. |
| 402.1.1, 402.3.1, 402.3.3, 402.5 [FR2] <sup>1</sup> | Glazing U-factor (area-weighted average).   | U- ____              | U- ____              | <input type="checkbox"/> Complies<br><input type="checkbox"/> Does Not<br><input type="checkbox"/> Not Observable<br><input type="checkbox"/> Not Applicable | See the Envelope Assemblies table for values. |
| 303.1.3 [FR4] <sup>1</sup>                          | U-factors of fenestration products are determined in accordance with the NFRC test procedure or taken from the default table.                                            |                      |                      | <input type="checkbox"/> Complies<br><input type="checkbox"/> Does Not<br><input type="checkbox"/> Not Observable<br><input type="checkbox"/> Not Applicable |                                               |
| 402.4.4 [FR20] <sup>1</sup>                         | Fenestration that is not site built is listed and labeled as meeting AAMA/WDMA/CSA 101/I.S.2/A440 or has infiltration rates per NFRC 400 that do not exceed code limits. |                      |                      | <input type="checkbox"/> Complies<br><input type="checkbox"/> Does Not<br><input type="checkbox"/> Not Observable<br><input type="checkbox"/> Not Applicable |                                               |
| 402.4.5 [FR16] <sup>2</sup>                         | IC-rated recessed lighting fixtures sealed at housing/interior finish and labeled to indicate $\leq 2.0$ cfm leakage at 75 Pa.                                           |                      |                      | <input type="checkbox"/> Complies<br><input type="checkbox"/> Does Not<br><input type="checkbox"/> Not Observable<br><input type="checkbox"/> Not Applicable |                                               |
| 403.2.1 [FR12] <sup>1</sup>                         | Supply ducts in attics are insulated to $\geq R-8$ . All other ducts in unconditioned spaces or outside the building envelope are insulated to $\geq R-6$ .              | R- ____<br>R- ____   | R- ____<br>R- ____   | <input type="checkbox"/> Complies<br><input type="checkbox"/> Does Not<br><input type="checkbox"/> Not Observable<br><input type="checkbox"/> Not Applicable |                                               |
| 403.2.2 [FR13] <sup>1</sup>                         | All joints and seams of air ducts, air handlers, filter boxes, and building cavities used as return ducts are sealed.                                                    |                      |                      | <input type="checkbox"/> Complies<br><input type="checkbox"/> Does Not<br><input type="checkbox"/> Not Observable<br><input type="checkbox"/> Not Applicable |                                               |
| 403.2.3 [FR15] <sup>3</sup>                         | Building cavities are not used for supply ducts.   |                      |                      | <input type="checkbox"/> Complies<br><input type="checkbox"/> Does Not<br><input type="checkbox"/> Not Observable<br><input type="checkbox"/> Not Applicable |                                               |
| 403.3 [FR17] <sup>2</sup>                           | HVAC piping conveying fluids above 105 °F or chilled fluids below 55 °F are insulated to $\geq R-3$ .                                                                    | R- ____              | R- ____              | <input type="checkbox"/> Complies<br><input type="checkbox"/> Does Not<br><input type="checkbox"/> Not Observable<br><input type="checkbox"/> Not Applicable |                                               |
| 403.4 [FR18] <sup>2</sup>                           | Circulating service hot water pipes are insulated to R-2.   | R- ____              | R- ____              | <input type="checkbox"/> Complies<br><input type="checkbox"/> Does Not<br><input type="checkbox"/> Not Observable<br><input type="checkbox"/> Not Applicable |                                               |
| 403.5 [FR19] <sup>2</sup>                           | Automatic or gravity dampers are installed on all outdoor air intakes and exhausts.                                                                                      |                      |                      | <input type="checkbox"/> Complies<br><input type="checkbox"/> Does Not<br><input type="checkbox"/> Not Observable<br><input type="checkbox"/> Not Applicable |                                               |

**Additional Comments/Assumptions:**

1 High Impact (Tier 1)    2 Medium Impact (Tier 2)    3 Low Impact (Tier 3)



| Section # & Req.ID   | Insulation Inspection   | Plans Verified Value                                                                                        | Field Verified Value                                                                                        | Complies?   | Comments/Assumptions                          |
|---|---|---|---|---|-----------------------------------------------|
| 303.1<br>[IN13] <sup>2</sup><br>                          | All installed insulation is labeled or the installed R-values provided.                                                                                     |   |   | <input type="checkbox"/> Complies<br><input type="checkbox"/> Does Not<br><input type="checkbox"/> Not Observable<br><input type="checkbox"/> Not Applicable |                                               |
| 402.1.1,<br>402.2.4,<br>402.2.5<br>[IN3] <sup>1</sup><br> | Wall insulation R-value. If this is a mass wall with at least 1/2 of the wall insulation on the wall exterior, the exterior insulation requirement applies. | R-_____<br><input type="checkbox"/> Wood<br><input type="checkbox"/> Mass<br><input type="checkbox"/> Steel | R-_____<br><input type="checkbox"/> Wood<br><input type="checkbox"/> Mass<br><input type="checkbox"/> Steel | <input type="checkbox"/> Complies<br><input type="checkbox"/> Does Not<br><input type="checkbox"/> Not Observable<br><input type="checkbox"/> Not Applicable | See the Envelope Assemblies table for values. |
| 303.2<br>[IN4] <sup>1</sup><br>                           | Wall insulation is installed per manufacturer's instructions.                                                                                               |   |   | <input type="checkbox"/> Complies<br><input type="checkbox"/> Does Not<br><input type="checkbox"/> Not Observable<br><input type="checkbox"/> Not Applicable |                                               |

**Additional Comments/Assumptions:**

1 High Impact (Tier 1)    2 Medium Impact (Tier 2)    3 Low Impact (Tier 3)

| Section # & Req.ID   | Final Inspection Provisions   | Plans Verified Value                                                      | Field Verified Value                                                      | Complies?   | Comments/Assumptions                          |
|---|---|---------------------------------------------------------------------------|---------------------------------------------------------------------------|---|-----------------------------------------------|
| 402.1.1, 402.2.1, 402.2.2 [FI1] <sup>1</sup><br> | Ceiling insulation R-value. Where > R-30 is required, R-30 can be used if insulation is not compressed at eaves. R-30 may be used for 500 ft <sup>2</sup> or 20% (whichever is less) where sufficient space is not available.                           | R-____<br><input type="checkbox"/> Wood<br><input type="checkbox"/> Steel | R-____<br><input type="checkbox"/> Wood<br><input type="checkbox"/> Steel | <input type="checkbox"/> Complies<br><input type="checkbox"/> Does Not<br><input type="checkbox"/> Not Observable<br><input type="checkbox"/> Not Applicable | See the Envelope Assemblies table for values. |
| 303.1.1.1, 303.2 [FI2] <sup>1</sup><br>          | Ceiling insulation installed per manufacturer's instructions. Blown insulation marked every 300 ft <sup>2</sup> .   |                                                                           |                                                                           | <input type="checkbox"/> Complies<br><input type="checkbox"/> Does Not<br><input type="checkbox"/> Not Observable<br><input type="checkbox"/> Not Applicable |                                               |
| 402.2.3 [FI3] <sup>1</sup><br>                   | Attic access hatch and door insulation ≥ R-value of the adjacent assembly.   | R-____                                                                    | R-____                                                                    | <input type="checkbox"/> Complies<br><input type="checkbox"/> Does Not<br><input type="checkbox"/> Not Observable<br><input type="checkbox"/> Not Applicable |                                               |
| 402.4.2, 402.4.2.1 [FI17] <sup>1</sup><br>       | Building envelope tightness verified by blower door test result of <7 ACH at 50 Pa. This requirement may instead be met via visual inspection, in which case verification may need to occur during Insulation Inspection.                               | ACH 50 = ____                                                             | ACH 50 = ____                                                             | <input type="checkbox"/> Complies<br><input type="checkbox"/> Does Not<br><input type="checkbox"/> Not Observable<br><input type="checkbox"/> Not Applicable |                                               |
| 403.2.2 [FI4] <sup>1</sup><br>                   | Post construction duct tightness test result of ≤8 cfm to outdoors, or ≤12 cfm across systems. Or, rough-in test result of ≤6 cfm across systems or ≤4 cfm without air handler. Rough-in test verification may need to occur during Framing Inspection. | ____ cfm                                                                  | ____ cfm                                                                  | <input type="checkbox"/> Complies<br><input type="checkbox"/> Does Not<br><input type="checkbox"/> Not Observable<br><input type="checkbox"/> Not Applicable |                                               |
| 403.1.1 [FI9] <sup>2</sup><br>                 | Programmable thermostats installed on forced air furnaces.   |                                                                           |                                                                           | <input type="checkbox"/> Complies<br><input type="checkbox"/> Does Not<br><input type="checkbox"/> Not Observable<br><input type="checkbox"/> Not Applicable |                                               |
| 403.1.2 [FI10] <sup>2</sup><br>                | Heat pump thermostat installed on heat pumps.   |                                                                           |                                                                           | <input type="checkbox"/> Complies<br><input type="checkbox"/> Does Not<br><input type="checkbox"/> Not Observable<br><input type="checkbox"/> Not Applicable |                                               |
| 403.4 [FI11] <sup>2</sup><br>                  | Circulating service hot water systems have automatic or accessible manual controls.   |                                                                           |                                                                           | <input type="checkbox"/> Complies<br><input type="checkbox"/> Does Not<br><input type="checkbox"/> Not Observable<br><input type="checkbox"/> Not Applicable |                                               |
| 404.1 [FI6] <sup>1</sup><br>                   | 50% of lamps in permanent fixtures are high efficacy lamps.   |                                                                           |                                                                           | <input type="checkbox"/> Complies<br><input type="checkbox"/> Does Not<br><input type="checkbox"/> Not Observable<br><input type="checkbox"/> Not Applicable |                                               |
| 401.3 [FI7] <sup>2</sup><br>                   | Compliance certificate posted.   |                                                                           |                                                                           | <input type="checkbox"/> Complies<br><input type="checkbox"/> Does Not<br><input type="checkbox"/> Not Observable<br><input type="checkbox"/> Not Applicable |                                               |
| 303.3 [FI18] <sup>3</sup><br>                  | Manufacturer manuals for mechanical and water heating equipment have been provided.   |                                                                           |                                                                           | <input type="checkbox"/> Complies<br><input type="checkbox"/> Does Not<br><input type="checkbox"/> Not Observable<br><input type="checkbox"/> Not Applicable |                                               |

**Additional Comments/Assumptions:**

1 High Impact (Tier 1)    2 Medium Impact (Tier 2)    3 Low Impact (Tier 3)

|   |                      |   |                        |   |                     |
|---|----------------------|---|------------------------|---|---------------------|
| 1 | High Impact (Tier 1) | 2 | Medium Impact (Tier 2) | 3 | Low Impact (Tier 3) |
|---|----------------------|---|------------------------|---|---------------------|





# 2009 IECC Energy Efficiency Certificate

| Insulation Rating                | R-Value |
|----------------------------------|---------|
| Above-Grade Wall                 | 19.00   |
| Below-Grade Wall                 | 5.00    |
| Floor                            | 15.00   |
| Ceiling / Roof                   | 38.00   |
| Ductwork (unconditioned spaces): | _____   |

| Glass & Door Rating | U-Factor | SHGC |
|---------------------|----------|------|
| Window              | 0.30     |      |
| Door                | 0.30     |      |

| Heating & Cooling Equipment | Efficiency |
|-----------------------------|------------|
| Heating System: _____       | _____      |
| Cooling System: _____       | _____      |
| Water Heater: _____         | _____      |

Name: \_\_\_\_\_ Date: \_\_\_\_\_

Comments



















**VILLAGE OF FOX POINT**

7200 N Santa Monica Blvd  
Fox Point, WI 53217  
(414) 247-6622  
www.villageoffoxpoint.com

**Permit Number:****B-****OFFICE USE ONLY**

Issued Date

Zoning **C, 70'****BUILDING PERMIT**

|                                                                     |   |
|---------------------------------------------------------------------|---|
| <b>Job Address</b> <b>7033 N. LOMBARD RD</b>                        | <b>Building Type:</b> Residential <input checked="" type="checkbox"/> Commercial <input type="checkbox"/> |
| <b>Description of Work</b><br><b>hot tub installation back yard</b> |   |
| <b>Estimated Cost of Project \$</b>                                 |   |

|                                           |                                                  |
|-------------------------------------------|--------------------------------------------------|
| <b>Owner/Occupant</b>                     |                                                  |
| <b>Business Name</b> <b>APRIL PELLMAN</b> | <b>Contact Name</b> <b>—</b>                     |
| <b>Address</b> <b>as above</b>            | <b>City/State/Zip</b> <b>FOX POINT, WI 53217</b> |
| <b>Phone</b> <b>414, 704, 7187</b>        | <b>Email</b> <b>april.pellman@gmail.com</b>      |

**\*\*Cautionary Statement required when homeowner is applying for permit\*\***

|                                                  |                                        |
|--------------------------------------------------|----------------------------------------|
| <b>Contractor</b>                                |                                        |
| <b>Company Name</b> <b>PIPPER POWER ELECTRIC</b> | <b>Contact Name</b>                    |
| <b>Address</b>                                   | <b>City/State/Zip</b>                  |
| <b>Phone</b>                                     | <b>Email</b>                           |
| <b>Dwelling Contractor #</b>                     | <b>Dwelling Contractor Qualifier #</b> |

| <b>Square Footage Under Construction</b> |                  |                 |                 |               |
|------------------------------------------|------------------|-----------------|-----------------|---------------|
| <b>1st Floor</b>                         | <b>2nd Floor</b> | <b>Basement</b> | <b>Addition</b> | <b>Garage</b> |

| Description   | Rate                 | Amount   |
|---|----------------------|----------|
| Project - Per \$1,000 of estimated cost                                                                         | \$10.00              |          |
| Building Board                                                                                                  | \$75.00              | 75.00    |
| Footing early start - \$230.00 one and two family; \$305.00 commercial                                          |                      |          |
| Plan Review - \$275.00 one and two family; New Single Family Construction \$330.00 plus \$30.00/unit commercial |                      |          |
| State Seal   | \$75.00              |          |
| Razing, Interior Demolition \$925.00 max/bld                                                                    | \$95.00 minimum plus |          |
| Moving buildings                                                                                                | \$250.00 plus        |          |
| Fuel tanks - Per 1,000 gallons                                                                                  | \$25.00              |          |
| Re-inspection                                                                                                   | \$100.00             |          |
| Work started without permit                                                                                     | Double               |          |
|   | Minimum Fee          | \$70.00  |
| Payable to: Village of Fox Point                                                                                | Total Permit Fee     | \$ 75.00 |

**Applicant Signature**

Rev 01/22

**Date****ISSUED PERMITS are available on the Village website under PERMITS & LICENSES**

VILLAGE OF FOX POINT  
7200 N. SANTA MONICA BLVD  
FOX POINT WI 53217

414-351-8900

Receipt No: 1.058242

Oct 27, 2022

7033 N Lombardy

|                                      |       |
|--------------------------------------|-------|
| Previous Balance:                    | .00   |
| LICENSES & PERMITS - BUILDING PERMIT | 75.00 |
| 24-44460 BUILDING PERMIT             |       |

|        |       |
|--------|-------|
| Total: | 75.00 |
|--------|-------|

|       |                |       |
|-------|----------------|-------|
| CHECK | Check No: 2732 | 75.00 |
|-------|----------------|-------|

Payor: April Pellmann

|                |       |
|----------------|-------|
| Total Applied: | 75.00 |
|----------------|-------|

|                  |     |
|------------------|-----|
| Change Tendered: | .00 |
|------------------|-----|

Duplicate Copy

10/27/2022 2:33 PM





## VILLAGE OF FOX POINT

7200 N Santa Monica Blvd

Fox Point, WI 53217

(414) 247-6622

[www.villageoffoxpoint.com](http://www.villageoffoxpoint.com)

### CAUTIONARY STATEMENT TO OWNERS OBTAINING BUILDING PERMITS

101.65(1r) of the Wisconsin Statutes requires municipalities that enforce the Uniform Dwelling Code to provide an owner who applies for a building permit with a statement advising the owner that:

If the owner hires a contractor to perform work under the building permit and the contractor is not bonded or insured as required under s. 101.654(2)(a), the following consequences might occur:

- (a) The owner may be held liable for any bodily injury to or death of others or for any damage to the property of others that arises out of the work performed under the building permit or that is caused by any negligence by the contractor that occurs in connection with the work performed under the building permit.
- (b) The owner may not be able to collect from the contractor damages for any loss sustained by the owner because of a violation by the contractor of the one- and two- family dwelling code or an ordinance enacted under sub. (1)(a), because of any bodily injury to or death of others or damage to the property of others that arises out of the work performed under the building permit or because of any bodily injury to or death of others or damage to the property of others that is caused by any negligence by the contractor that occurs in connection with the work performed under the building permit.

#### Wetlands Notice to Permit Applicants

You are responsible for complying with state and federal laws concerning the construction near or on wetlands, lakes, and streams. Wetlands that are not associated with open water can be difficult to identify. Failure to comply may result in removal or modification of construction that violates the law or other penalties or costs. For more information, visit the Department of Natural Resources wetlands identification web page or contact a Department of Natural Resources service

#### Additional Responsibilities for Owners of Projects Disturbing One or More Acre of Soil

I understand that this project is subject to ch. NR 151 regarding additional erosion control and stormwater management and will comply with those standards.

APRIL M. PELLMANN

Homeowner's Name – PRINTED

7033 N. LOMBARDY RD.

Property Address

April M. Pellmann


Homeowner's Signature

10-27-22

Date



10'

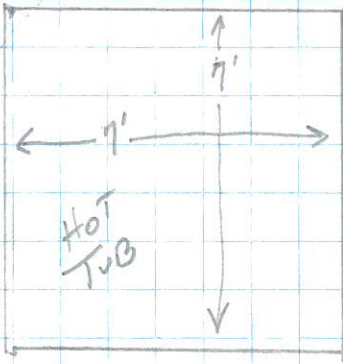

Concrete PATIO

GARAGE

6' 220V. Elect.

SOUTH LOT LINE  
(STAKEHOLE FENCE)

Concrete PATIO

HOUSE

PATIO SLIDERS

HOUSE



# WISCONSIN SURVEYS & ENGINEERING

Surveying — Mapping — Engineering

537 N. Hawley Rd. Milwaukee 13, Wis. Greenfield 6-8442  
-8080


## PLAT OF SURVEY

Survey For: M. & P. Construction Co. Inc.

Address of Property: 7033 N. Lombardy Rd.


Fox Point, Wis.

Description: Lot 9, Block 4, in CARL MILLER SUBDIVISION NO. 7, being a division of Lot 17, Block 2, Carl Miller Subdivision No. 5, in the NW $\frac{1}{4}$  of Section 21, Town 8 North, Range 22 East, in the Village of Fox Point, Milwaukee County, Wisconsin.

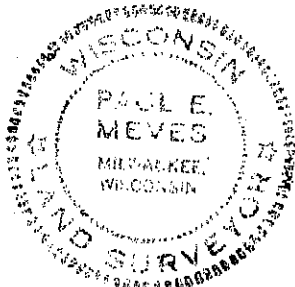

*HOT TUB  
LOCATION*

#7029  
2 STY. BRK. + FR.

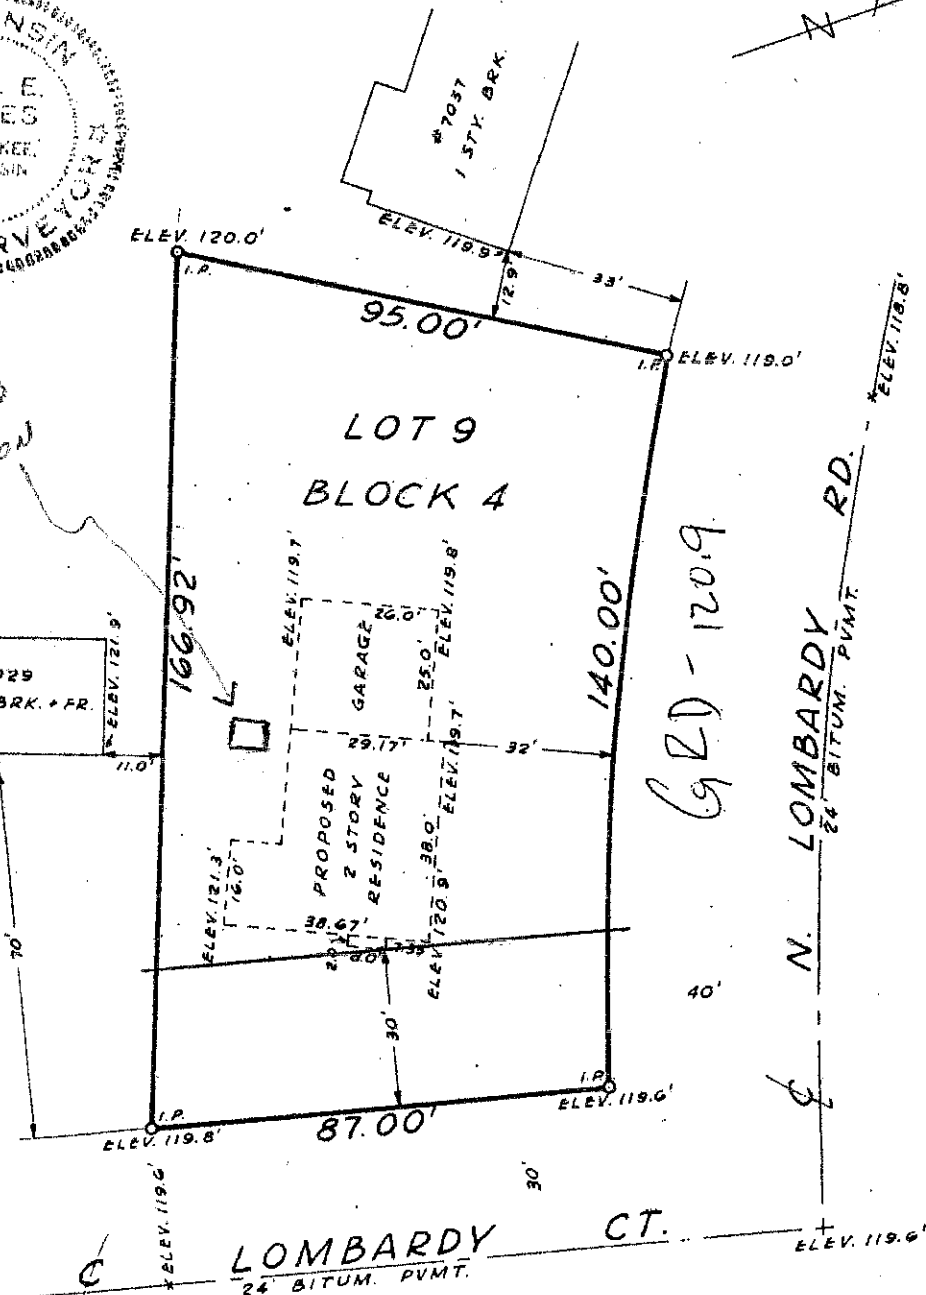

State of Wisconsin }  
County of Milwaukee } ss.

Scale: 1" = 30'

We hereby certify that we have surveyed the above described property and that the above plat is a true representation thereof and correctly shows the exterior boundary lines, location of buildings and other improvements thereon.

Date of survey: June 25, 1960

*Paul E. Meves*

Surveyor



## Jacuzzi® J-345™

Comfort Hot Tub with Open Seating

Seats: 6+

Jets: 41

[Get Pricing](#)


[Request Brochure](#)



We use cookies to ensure our visitors get the best experience and to learn how they interact with our site. By clicking "Got It" or continuing to use this site, you agree to our use of these tools.



## TOP VIEW

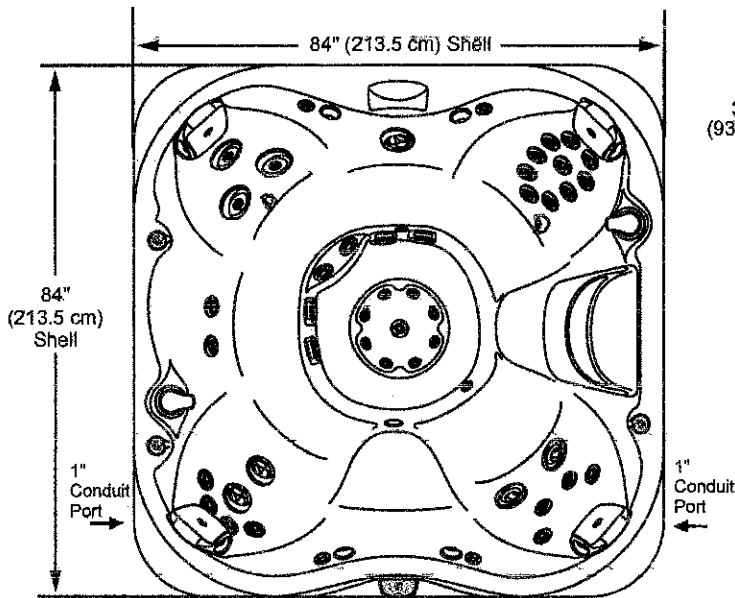


## FRONT

Equipment Bay/Pump Access  
CLEARARRAY, Optional BLUEWAVE,  
and Optional SmartTub Module  
behind skirt panels


## FRONT/BACK VIEW

Tolerance:  $\pm 0.5"$  (1.27 cm)

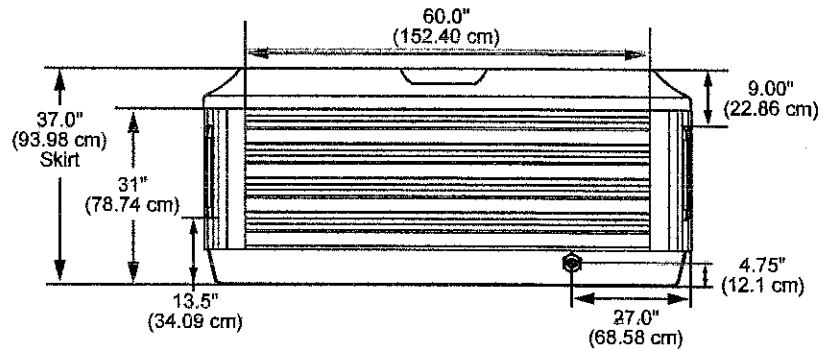

## LEFT SIDE VIEW


Tolerance:  $\pm 0.5"$  (1.27 cm)

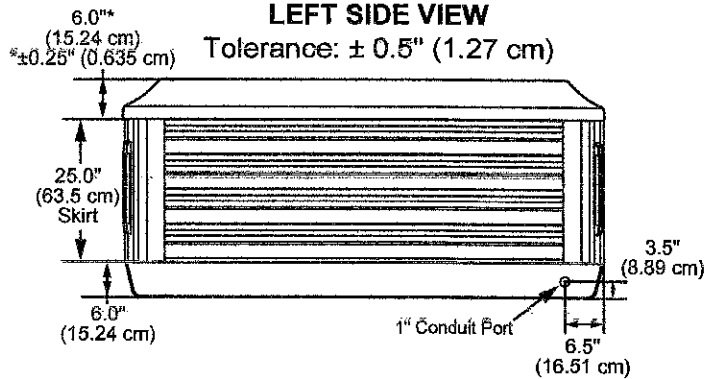

**STOP**


**IMPORTANT! Always measure each hot tub for exact dimensions BEFORE designing its foundational support and/or decking.**

**STOP**

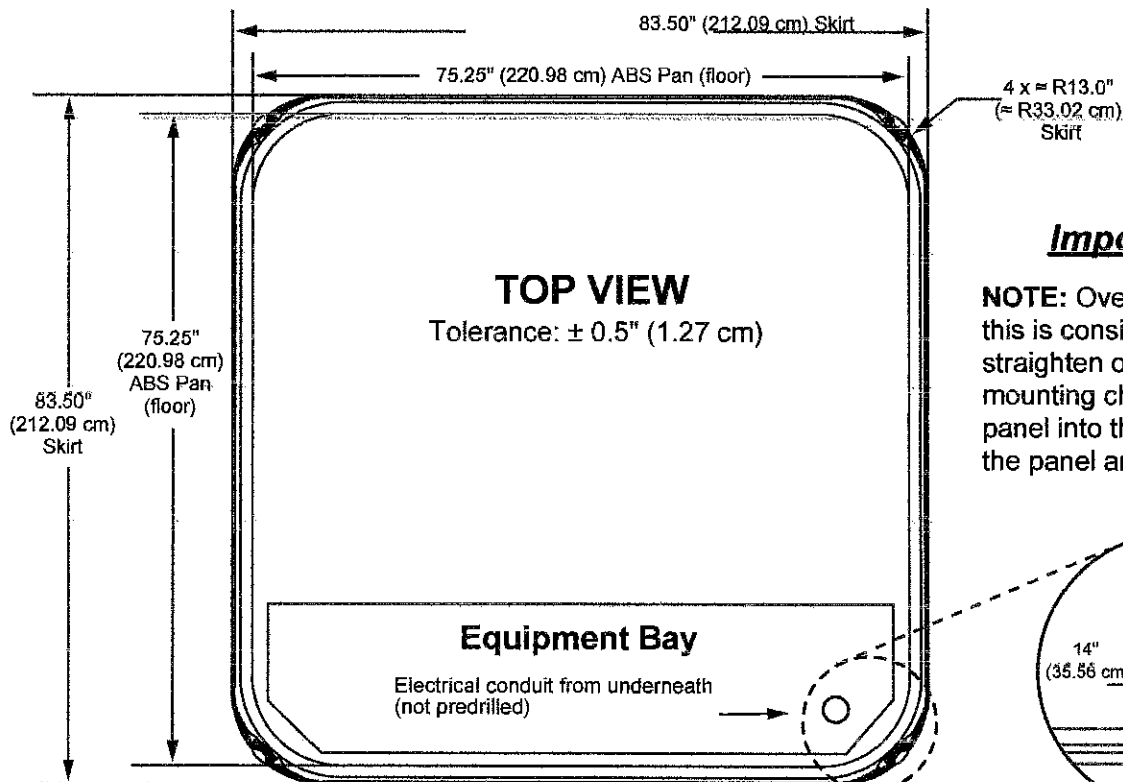

## Important Panel Details

**NOTE:** Over time the panel(s) may bow, this is considered normal. The panels will straighten out when reinstalled into the mounting channel. Place one end of the panel into the channel first then flatten the panel and insert the other end.

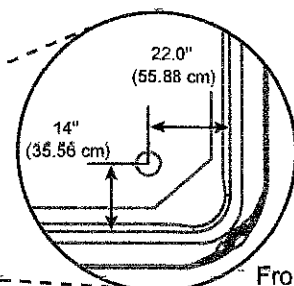

From the edge of the ABS pan



**PIEPER ELECTRIC, INC.** | Solutions Powered by People Since 1947

10/25/2022

April Pellmann

7033 N. Lombardy Road

Fox Point, WI 53217

414-704-7187

Hot tub wiring;

We will run a 50 amp 240 volt circuit from the panel to the exterior.

We will install a disconnect on the exterior.

We will run a rigid conduit from the disconnect across the patio slab to the tub location.

We will switch over to flex and terminate in the tub.

We will install a 50 amp 240 volt circuit to the tub.

We will install a GFCI breaker to protect the tub.

We will pull a permit.

\$1675.00

50% down with a signed proposal. Balance due upon completion





Rev 04 20

## TERMS AND CONDITIONS OF SALE

**1. LIEN NOTICE.** As required by the Wisconsin Construction Lien Law, Seller (Pieper Electric, Inc. and all DBAs) hereby notifies Owner that persons or companies furnishing labor or materials for the construction on Owner's land may have lien rights on the Owner's land and buildings if not paid. Those entitled to lien rights, in addition to Seller, are those who contract directly with the Owner or those who give the Owner notice within sixty (60) days after they first furnish labor or materials for the construction. Accordingly, Owner will probably receive notices from those who furnish labor or materials for the construction, and should give a copy of each notice received to his mortgage lender, if any. Seller agrees to cooperate with the Owner and his lender, if any, to see that all potential lien claimants are duly paid.

**2. ENTIRE AGREEMENT.** This Agreement constitutes the entire contract for material, work, and other goods and services (collectively "Goods") between the Seller and the buyer ordering such Goods ("Buyer"). It is expressly agreed that no statement, arrangement, warranty, or understanding, oral or written, expressed or implied, will be recognized unless it is stated in, or otherwise permitted by, this Agreement. This Agreement is solely for the benefit of Buyer and Seller, and is not intended for the benefit of any other party.

**3. PROPOSAL.** Seller is responsible for, and shall have sole control of, the construction methods, sequences and coordination of all work described in the Proposal, unless expressly stated to the contrary. Any items not listed are not included in the Agreement price and shall be the obligation of the Buyer.

**4. CONSTRUCTION MATERIALS.** All materials and work shall be furnished in accordance with normal industry tolerances for color, variation, thickness, size, weight, amount, finish, texture and performance standards. Excess materials delivered to job site and/or materials not physically attached to the structure after substantial completion of the work contemplated by this Agreement shall remain the property of Seller.

**5. ACCESS TO WORK AND SITE.** Buyer shall provide electric power, water, telephone and toilet facilities for use by Seller and its subcontractors/employees. Storage of materials and storage of Seller's equipment shall also be provided by Buyer. All utility connections and service charges, if any, shall be paid by the Buyer. Furthermore, Buyer agrees to maintain access for Seller at the Project Site to keep Project Site free from obstructions and conflicting work, and to obtain permission for Seller to gain access through adjacent property, if required by Seller to do so. Buyer shall be solely responsible for all risk, shall hold Seller harmless and free of liability, and shall compensate for any damages or costs arising out of such access or the failure to maintain access, except to the extent due to the intentional acts of Seller, its agents and/or employees.

**6. INSURANCE.** Seller shall maintain workers' compensation, automobile liability, commercial general liability and such other insurance as required by law. Seller will furnish a Certificate of Insurance evidencing the types and amounts of its coverage, upon request. Buyer shall maintain insurance covering all physical loss expressly including, but not limited to, coverage for collapse, fire, wind damage, theft, vandalism and malicious mischief, naming Seller as additional insured. Buyer assumes risk of loss during construction, except for the intentional acts of Seller, its subcontractors or employees.

**7. ENVIRONMENTAL HAZARDS.** Seller is not responsible for any environmental hazards. The Buyer shall be solely responsible for all risk, shall indemnify and hold Seller harmless and free of liability, and shall bear the costs of any removal or correction of environmental materials.

**8. SITE CONDITIONS.** Seller shall not be responsible for additional costs due to the existence of latent conditions that are not disclosed in writing to Seller. The raising, disconnection, reconnection or relocation of any mechanical equipment that may be necessary for Seller to perform the work shall be performed by others or treated as an extra.

**9. PAYMENT.** Buyer shall timely make all payments required by this Agreement. Time is of the essence as to all terms of payment. Buyer agrees that, in addition to other remedies available to Seller, if payment is not timely made, Seller shall be entitled to a service charge of 1.0% per month on all past due amounts, plus, if not contrary to any law, all costs of collection including actual attorneys' fees. Seller shall furnish lien waivers to Buyer at the time each Progress Payment and the Final Payment is made to Seller for the proportionate value of all Goods ordered or delivered as of the time the payment is made. Final Payment shall constitute acceptance and approval of all work, and a waiver of all claims by Buyer, except those arising from liens or the warranty included in this Agreement. No retention shall apply to any of the work.

**10. JOB SIGN.** Buyer agrees to allow Seller to display a construction sign at the Project Site.

**11. CHANGES.** No changes, additions, alterations, deviations or extras to the Plans and Specifications shall be made without a written Change Order signed by the Buyer and Seller in advance, which will be performed based on Seller's standard time and material rates. Notwithstanding, Buyer's signature shall not be required for changes necessary to conform to codes, laws or regulations required by any utility or governmental authority, or to address existing conditions of the Project Site unknown to Seller at the time Seller signs this Agreement. All Change Orders shall be incorporated as part of this Agreement. Upon Seller's request, Buyer agrees to pay for all changes in advance of each change being commenced. Buyer understands and agrees that changes will extend the time of performance by at least 5 work days for each change unless otherwise agreed in writing.

**12. WORK STOPPAGE.** Should work be stopped for any reason, including but not limited to, public authority, Force Majeure event defined in paragraph 13, or the Buyer for more than thirty calendar days, Seller may terminate this Agreement and collect for the value of all work completed and materials ordered as of the date work is stopped, plus Seller's anticipated profit under this Agreement. Buyer's failure to sign Change Orders or Buyer's refusal to make progress payments, or any other cause beyond Seller's sole control, shall also be cause for work stoppage by Seller.

**13. DELAY.** Work shall be completed within the number of working days stated in this Agreement, unless delay occurs due to work stoppage, adverse weather conditions, labor disputes, changes by Buyer, work performed by Buyer (or Buyer's separate contractors) or

governmental authorities, unavailability of materials or supplies, unavoidable casualties, accidents, environmental hazards, a Force Majeure event (includes but not limited to: war, riots, earthquakes, hurricanes, tornadoes, floods, lightning, explosions, energy blackouts/brownouts, lockouts, slowdowns, strikes, terrorism, unforeseen governmental legislation, action or declaration, or health emergency (including local, regional, or nation epidemic or pandemic)). Buyer's failure to make payments as required by this Agreement, or any other cause beyond Seller's sole control. Any such delay shall extend the time of performance or, at Seller's Option, terminate this Agreement if the cause of the delay cannot be resolved within thirty calendar days. Where Seller elects to extend performance, Seller shall also be entitled to additional payment to reflect any increased cost of labor and/or materials. Seller will give notice to Buyer of delay and any adjustments to time of performance or cost of the work necessitated by the delay.

**14. DISPUTES.** These Terms shall be deemed to have been made in and governed by the laws of the State of Wisconsin. Any legal suit or action with regard to these Terms or the Project hereunder may, at Seller's option, be venued in Milwaukee County Circuit Court, Wisconsin. Seller may also, at Seller's sole discretion, elect arbitration and/or mediation in place of civil litigation, without regard to whether litigation has been commenced by Buyer. If an Arbitrator cannot be agreed upon, Seller can petition Circuit Court for same.

**15. WARRANTY.** Seller warrants and guarantees to Buyer that all material and equipment, and the work to be performed hereunder, will be of good quality and free from faults and defects. This warranty shall cover material (except lamps and other expendables) for the manufacturer's stated warranty period and workmanship for one year from the date of substantial completion. This warranty does not apply to bid work if the bid documents stipulate a lesser warranty. This warranty is in lieu of all other warranties, express or implied, of merchantability, fitness for a particular purpose, performance, or otherwise. Seller's liability under the warranty is strictly and exclusively limited to the repair or replacement at the job site of such work (including material and equipment) as is found to be defective within such warranty period, and with respect to which the Buyer has given Seller prompt written notice within such period. No allowance will be made for repairs or alterations unless made with Seller's prior written consent or approval. In no event shall Seller be liable for claims for any other damages based upon breach of express or implied warranty or negligence whether direct, immediate, foreseeable, consequential or special. This paragraph states Seller's entire liability with respect to warranties, guarantees, or representations, express or implied. Seller will be held harmless against claims, damages, losses and expenses, including attorneys' fees arising from work not done by Seller's own workforce.

**16. CONFLICTS/INCONSISTENCIES.** If any inconsistency or ambiguity is believed to exist among any of the documents comprising the contract, the inconsistency or ambiguity shall be resolved by applying the following order of precedence: (a) this Agreement including these Terms and Conditions; (b) the plans and specifications, if any; (c) other documents comprising the contract, if any.

**17. ASBESTOS AND TOXIC MATERIALS.** This proposal and contract is based upon the work to be performed by Seller not involving asbestos-containing or toxic materials and that such materials will not be encountered or disturbed during the course of performing the work. Seller is not responsible for expenses, claims or damages arising out of the presence, disturbance, or removal of asbestos-containing or toxic material. In the event that such materials are encountered, Seller shall be entitled to reasonable compensation for all additional expenses incurred as a result of the presence of asbestos-containing or toxic materials at the work site.

**18. PROTECTION OF PERSONAL PROPERTY AND PROJECT SITE.** Buyer agrees to remove or protect any personal property inside and outside the Project Site. Seller shall make reasonable efforts to avoid damage to existing property. Seller will make every effort to keep dust down to a bare minimum. Seller is not responsible for housecleaning or damages during normal construction activities.

**19. IMPAIRMENT OF CREDIT.** If Buyer is or becomes insolvent, or is unable to pay his debts as they mature, or files or has filed against him a bankruptcy, insolvency, or similar petition or fails to pay any debt arising hereunder to Seller on time, or if Seller in good faith doubts the ability of Buyer to pay, Seller may, at its option, either: (a) terminate the work at any time thereafter, and Buyer shall thereupon pay for all work performed on a pro-rata basis plus all lost profit or (b) discontinue work until such time as the Buyer has paid Seller in full for work performed, has agreed to pay Seller for any additional costs incurred because of such discontinuance, and upon such other terms or conditions as may be imposed by Seller to ensure the payment for the work.

**20. HOLD HARMLESS.** Seller will hold harmless and defend Buyer against any claims brought by a third party for damages or losses arising out of Seller's performance of work under this contract, provided that the third party claim is attributable to bodily injury or death, or injury to or from destruction of tangible property, but only to the extent caused by the negligence of Seller or Seller's Subcontractors and not caused in whole or in part by the Buyer or its agents, employees or representatives. Seller shall not be liable for any consequential damages claimed by any party including, but not limited to, lost profits, loss of use, or attorney's fees. As conditions precedent to Seller's duties under this provision, Buyer must (a) provide Seller with written notice of any claim against Buyer immediately after Buyer is aware of the claim; and (b) remain current with all of Buyer's obligations under this contract. This provision is null and void if the Buyer fails to perform any of its obligations under this contract. Seller shall have the sole right to manage the defense of the claim or resolve the claim. Buyer agrees to fully cooperate with Seller in the investigation and defense of any claim brought by another party.

**21. WORKING HOURS.** Unless specifically noted, all work included in this contract is to be performed during normal business hours, Monday through Friday. Work performed at any other time, or on legal holidays, will result in an extra charge to Buyer.

**GENERAL EXCLUSIONS.** Seller shall not be responsible for coordinating or supervising work performed by Buyer's own forces or contractors. Seller shall be entitled to an equitable adjustment for hidden or latent conditions. Cost of pumping water from basements and other excavations is not included in quotation. Any alteration or deviation from the specifications as outlined on reverse involving extra cost of material or labor will only be executed upon written orders for same and will become an extra charge over the sum mentioned in this contract. Seller is not responsible for damage to underground services. Any changes in local or state codes effective after date of proposal will be charged as an extra or credited as the case may be. Patching of walls and floors is to be done by others unless specifically stated in this contract as Seller's responsibility.



April Pellmann <april.pellmann@gmail.com>

---

## Tub pics

1 message

---

**April Pellmann** <april.pellmann@gmail.com>  
To: April Pellmann-Span <april.pellmann@gmail.com>

Thu, Oct 27, 2022 at 9:26 AM

---

### 7 attachments



**IMG\_7579.jpg**  
44K

**IMG\_7578.jpg**  
56K





**IMG\_7576.jpg**  
56K



**IMG\_7572.jpg**  
48K



**IMG\_7568.jpg**  
54K



**IMG\_7570.jpg**  
55K

**IMG\_7571.jpg**  
49K

